



1 GARDEN OF GETHSEMANE - PLAN
SCALE: 1/8" = 1'-0"

RELEASE
16 MAY 2024

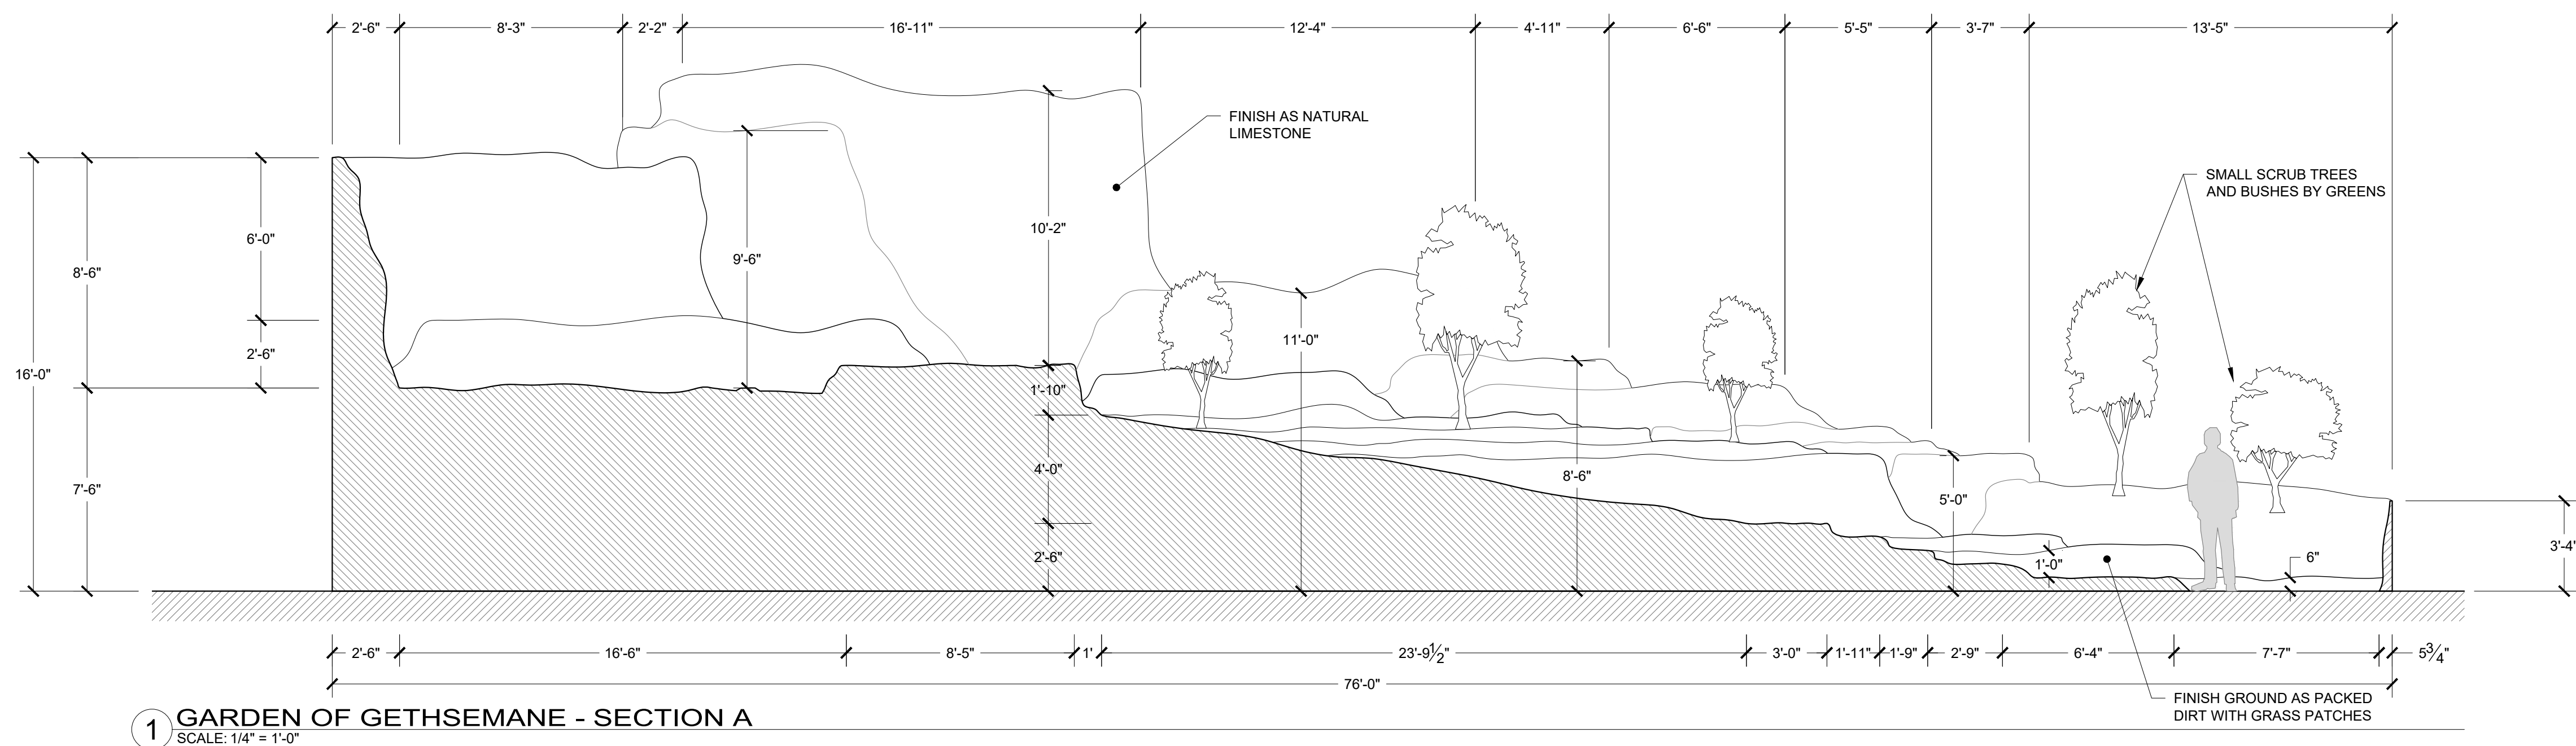


1 GARDEN OF GETHSEMANE - SECTION A
SCALE: 1/4" = 1'-0"

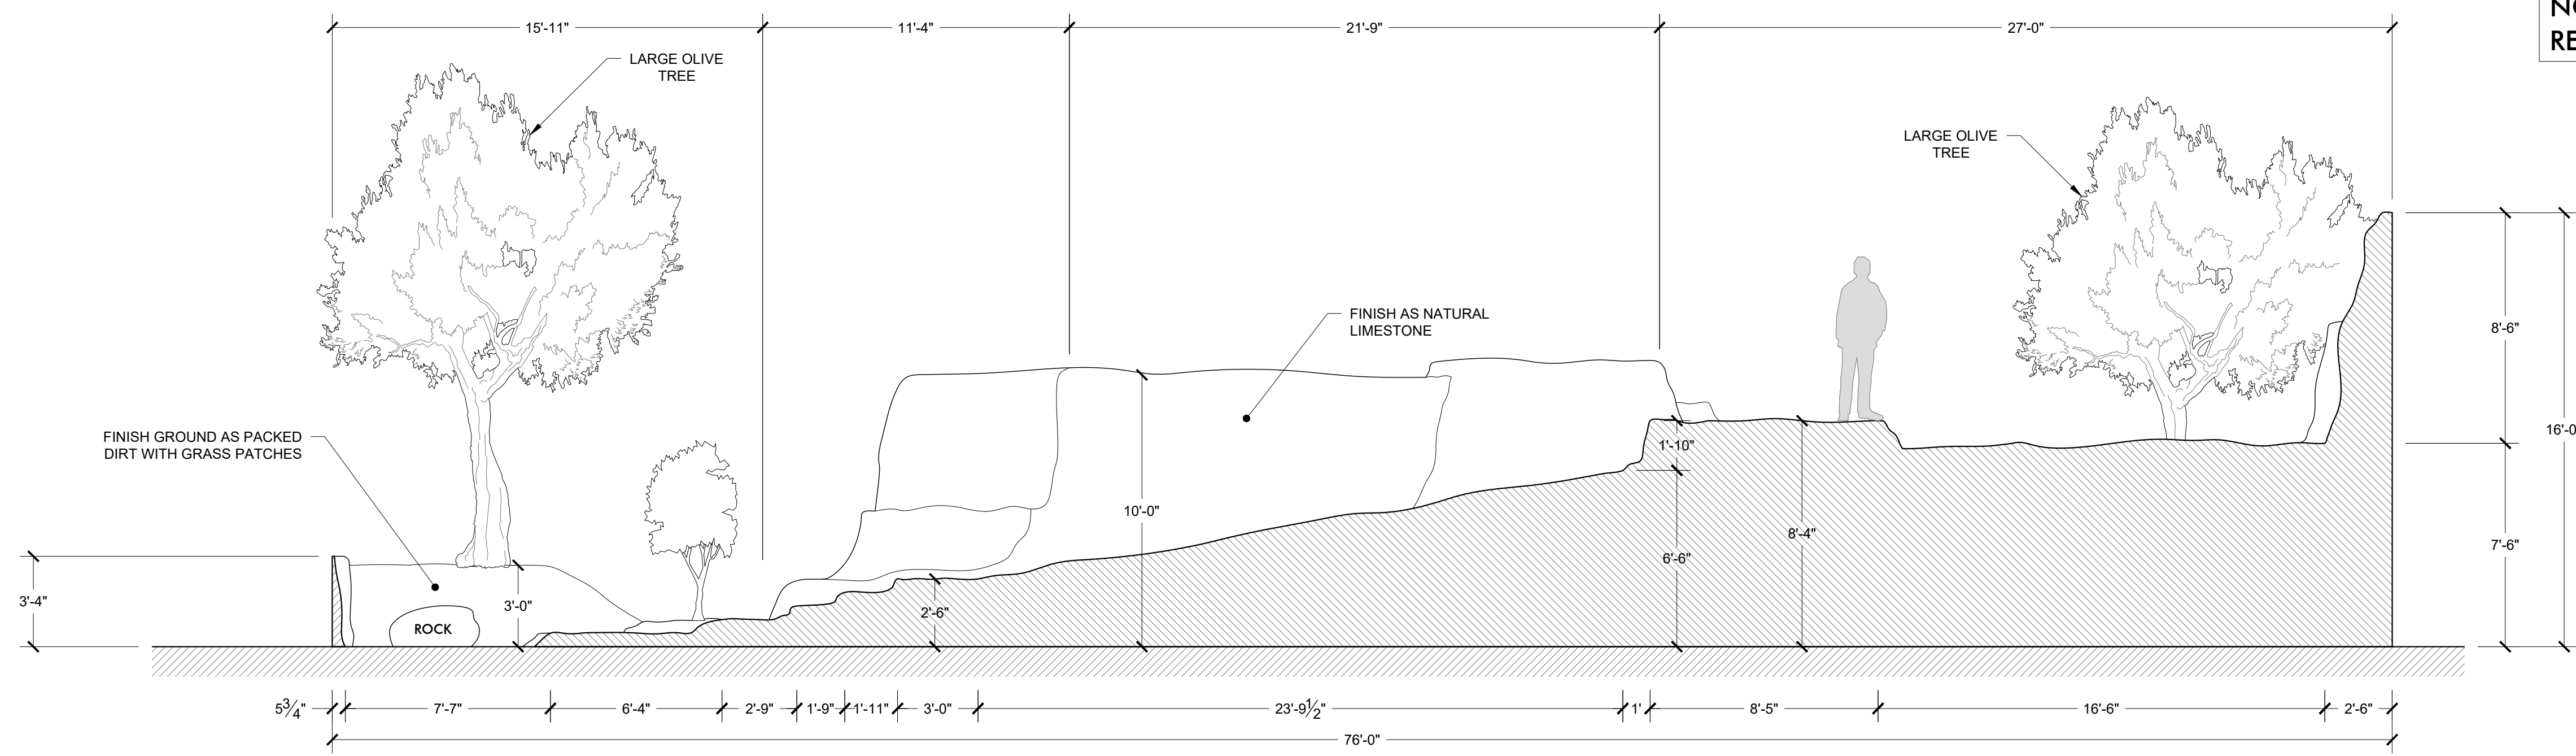



2 GARDEN OF GETHSEMANE - SECTION B
SCALE: 1/4" = 1'-0"

NOTE: ITEMS IN DEEP BACKGROUND REMOVED FROM SECTIONS FOR CLARITY

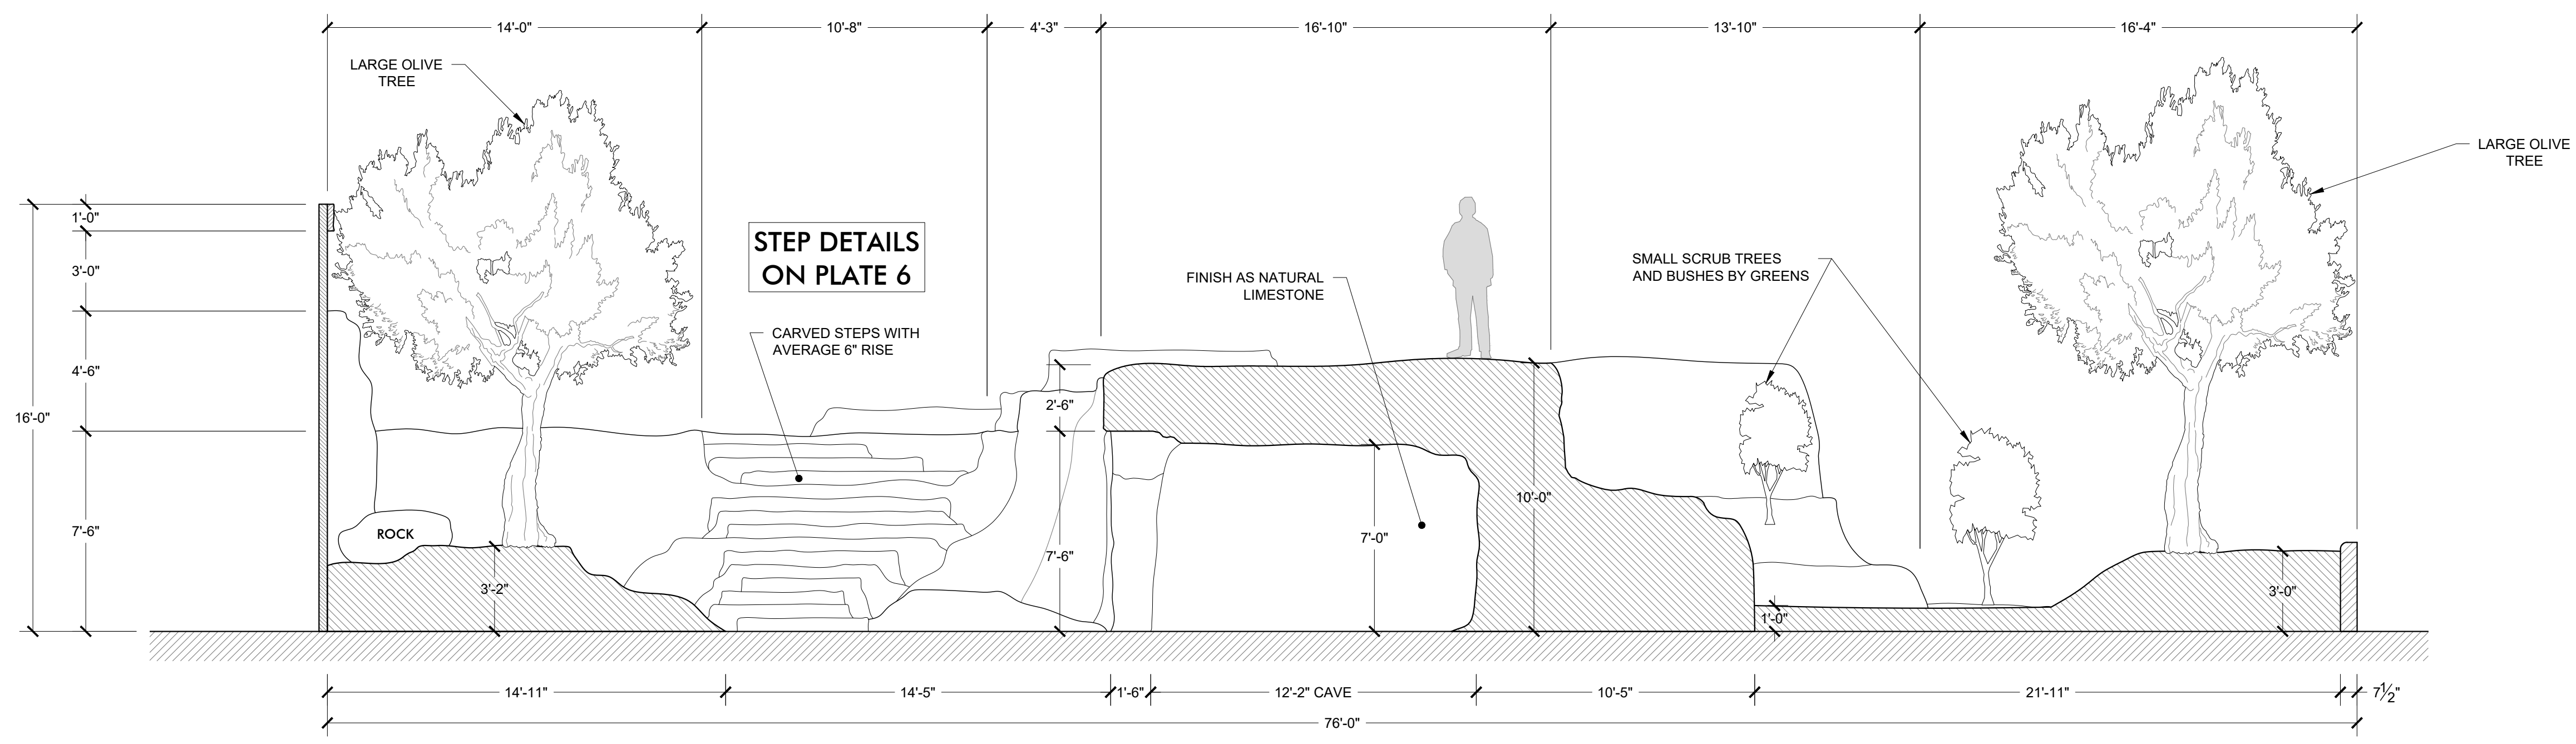


3 GARDEN OF GETHSEMANE - SECTION C
SCALE: 1/4" = 1'-0"


RELEASE
16 MAY 2024

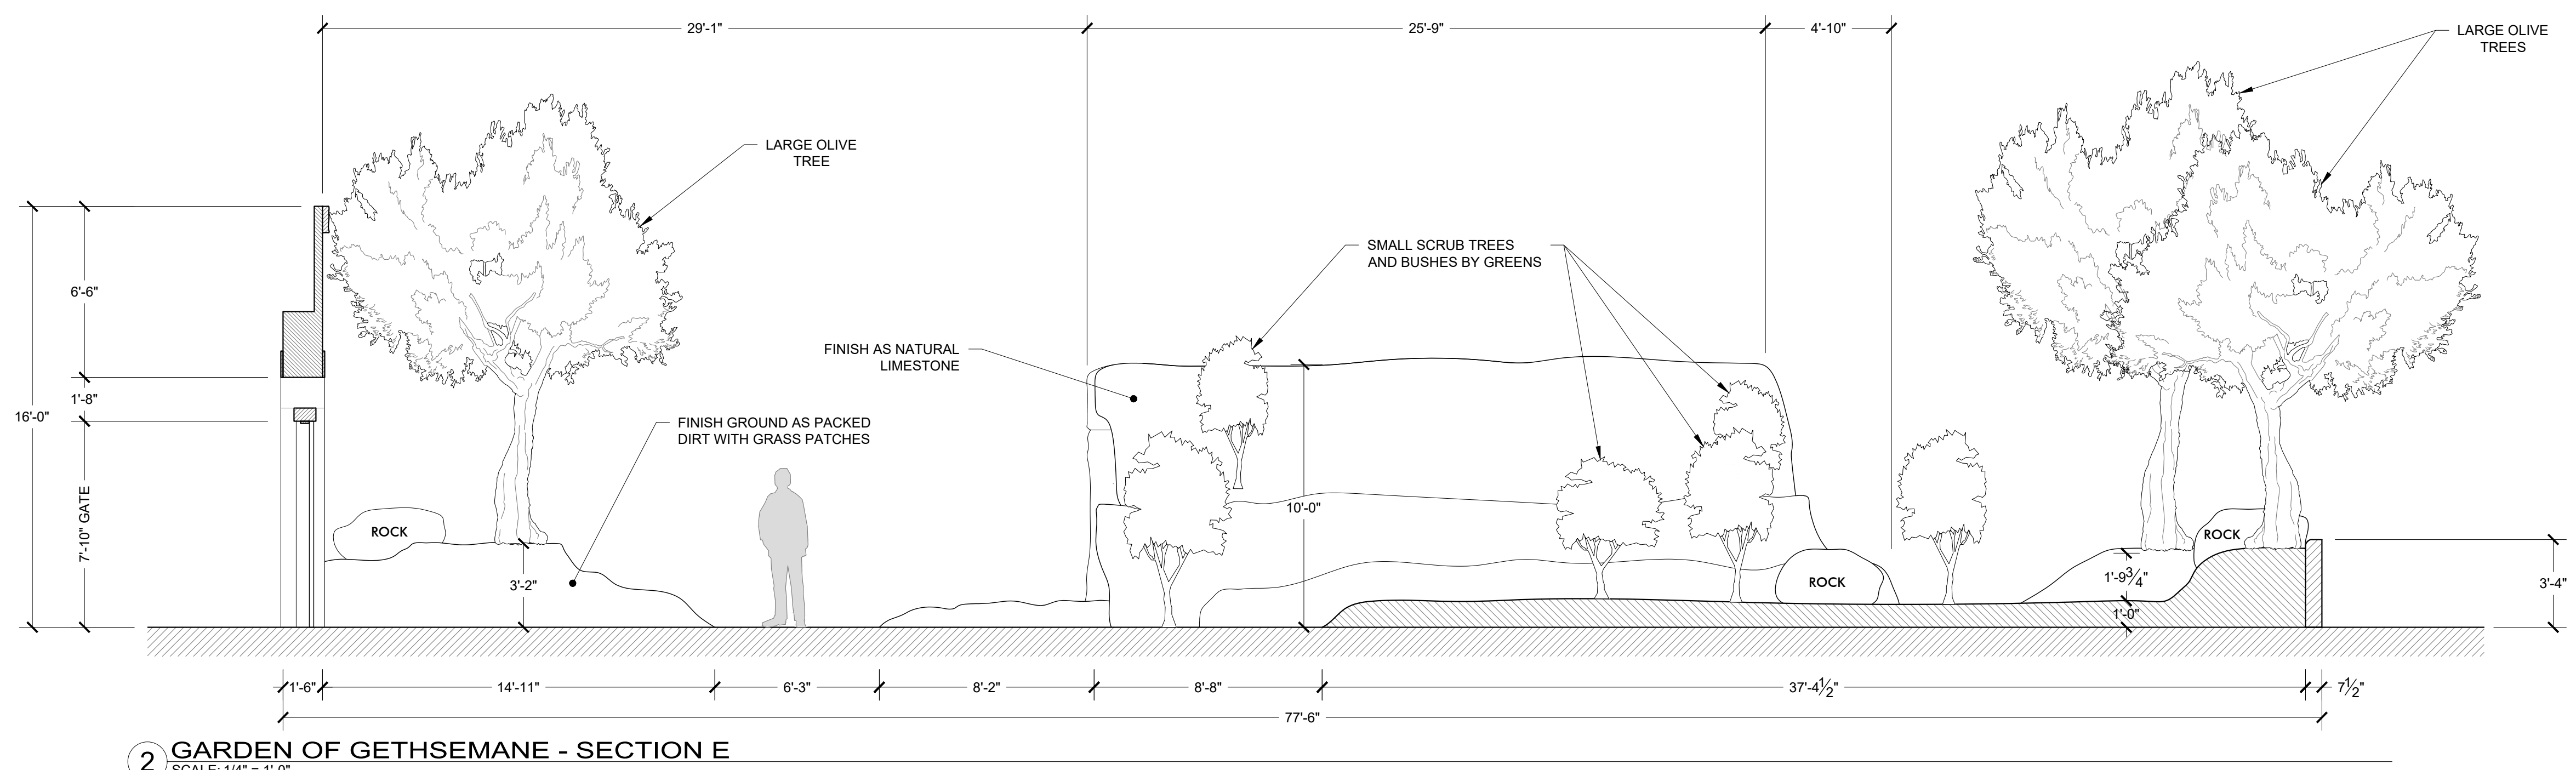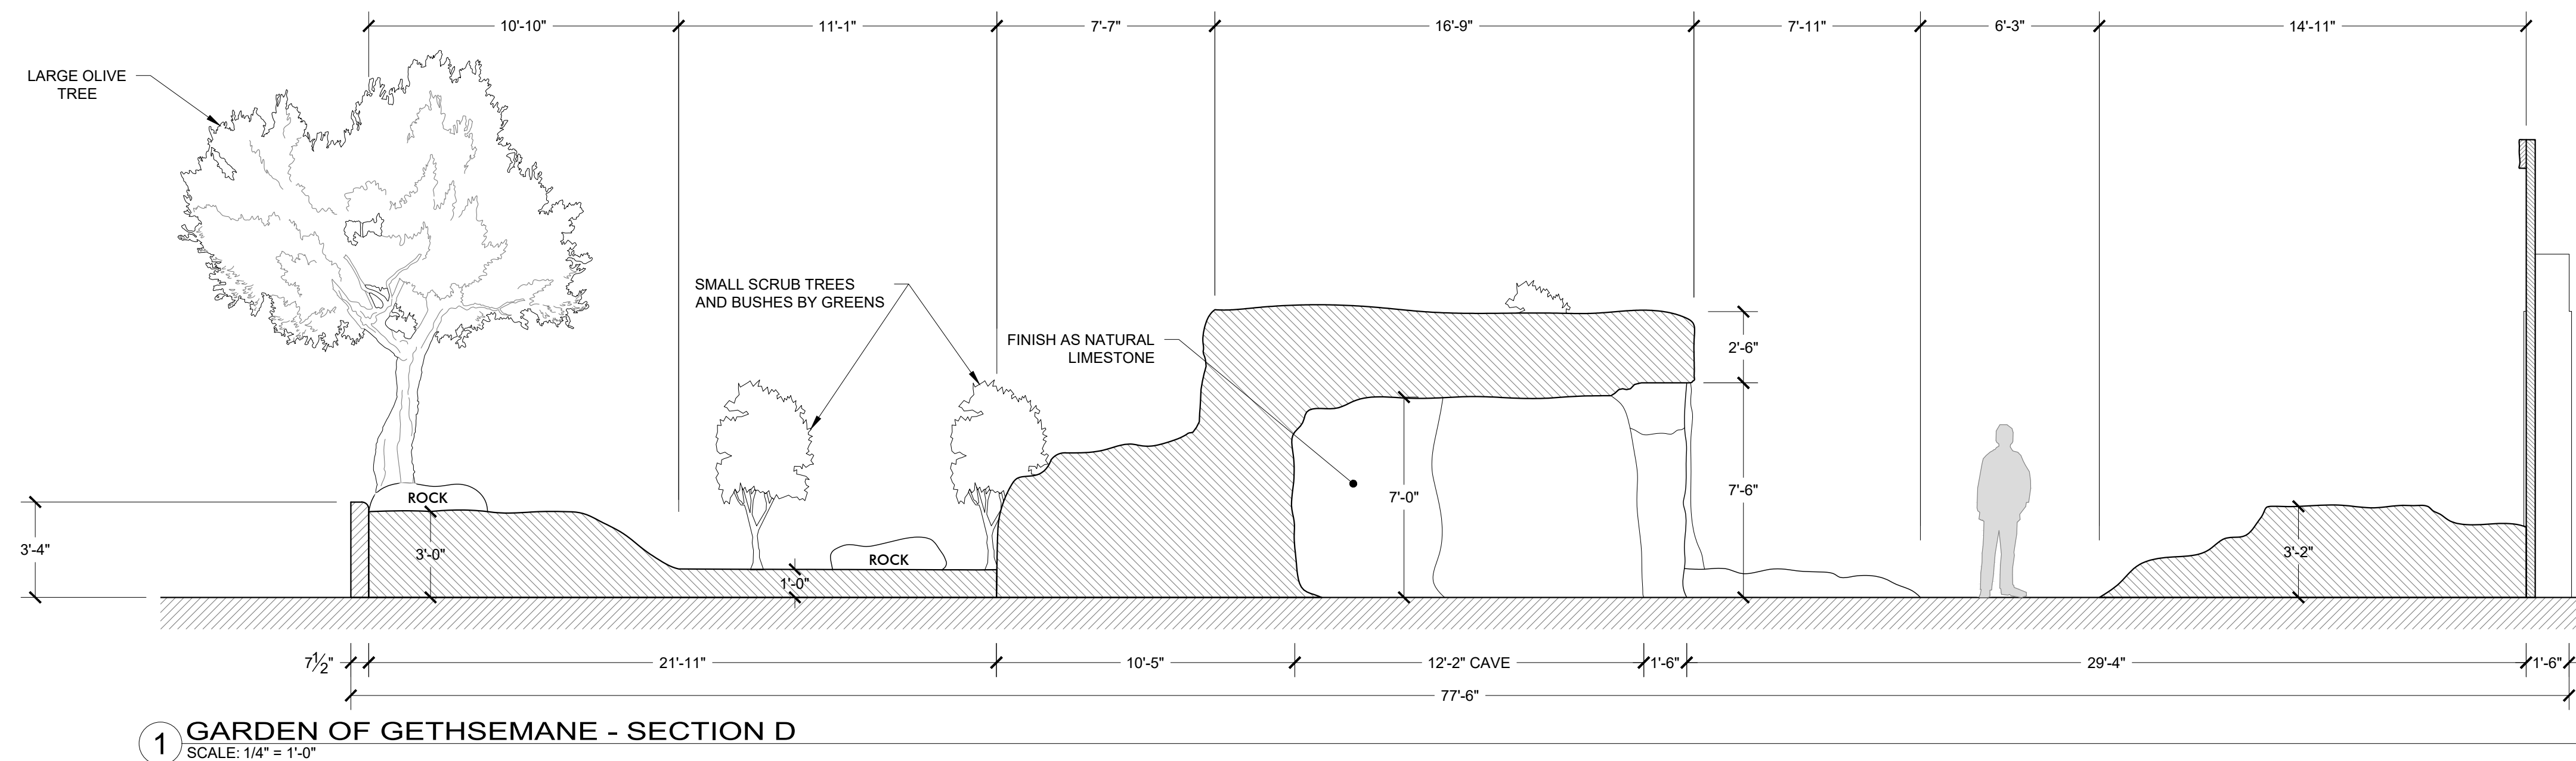


NOTE: ITEMS IN DEEP BACKGROUND REMOVED FROM SECTIONS FOR CLARITY

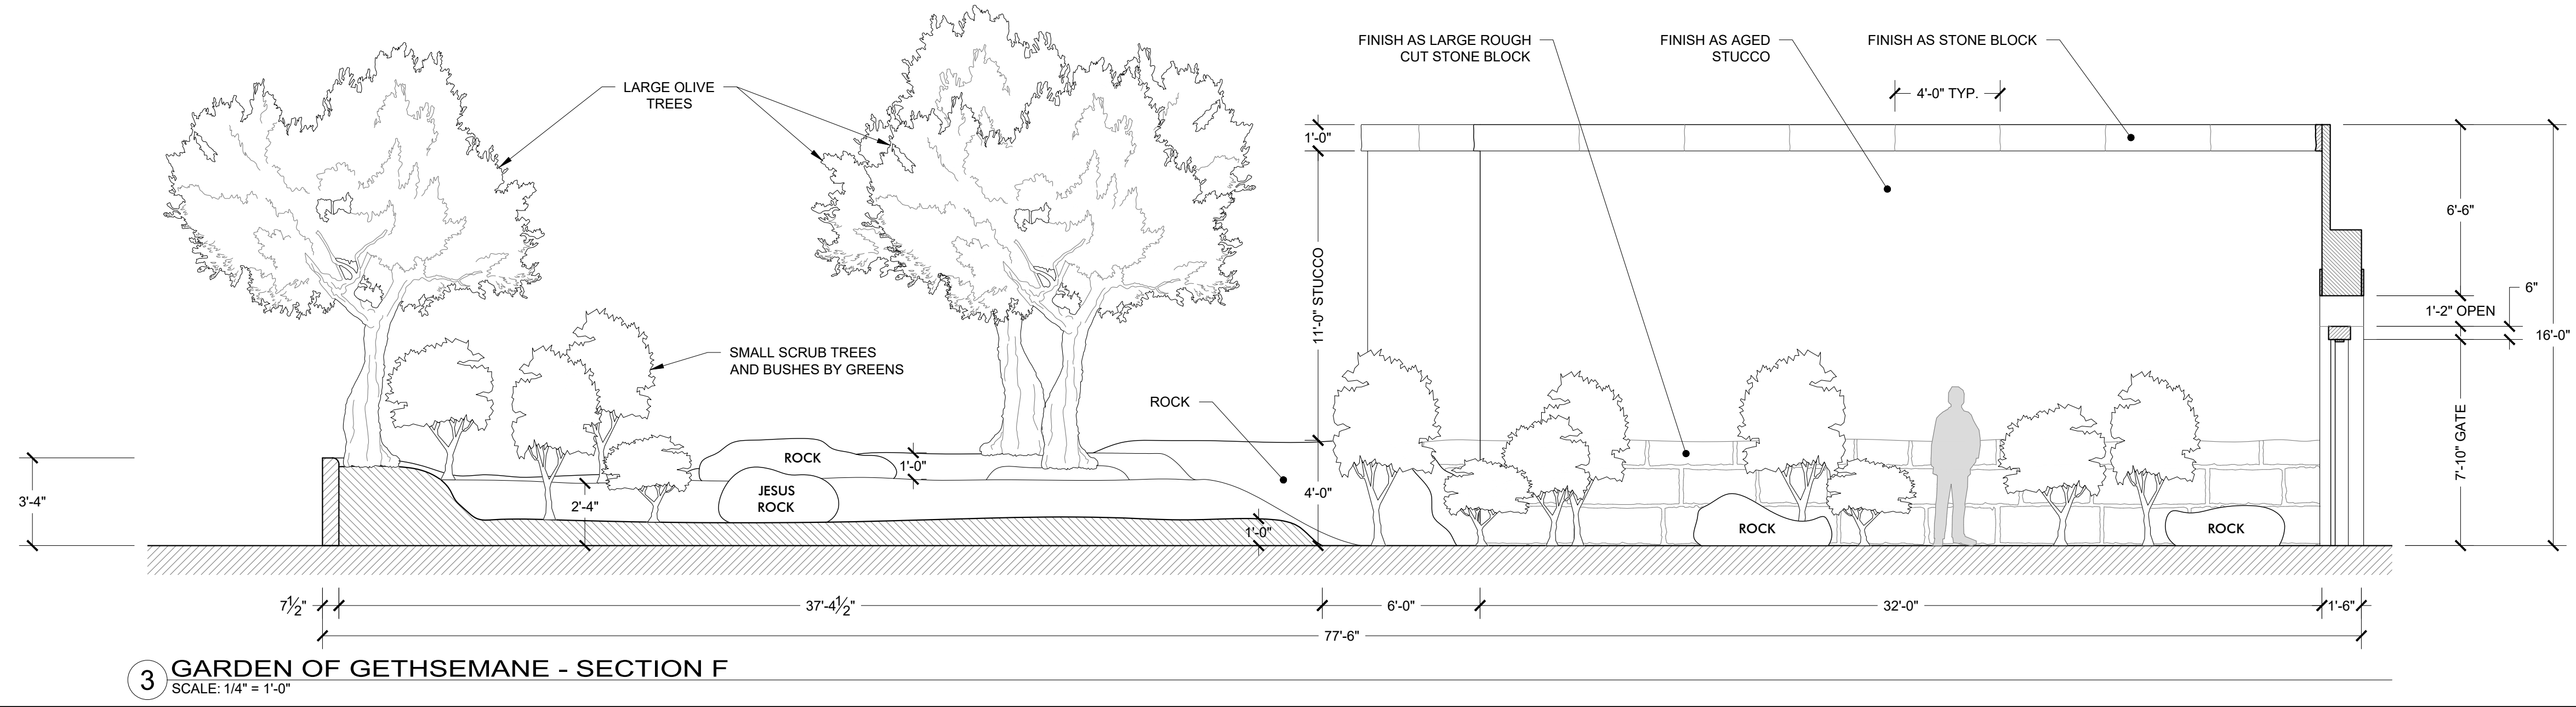


RELEASE
16 MAY 2024

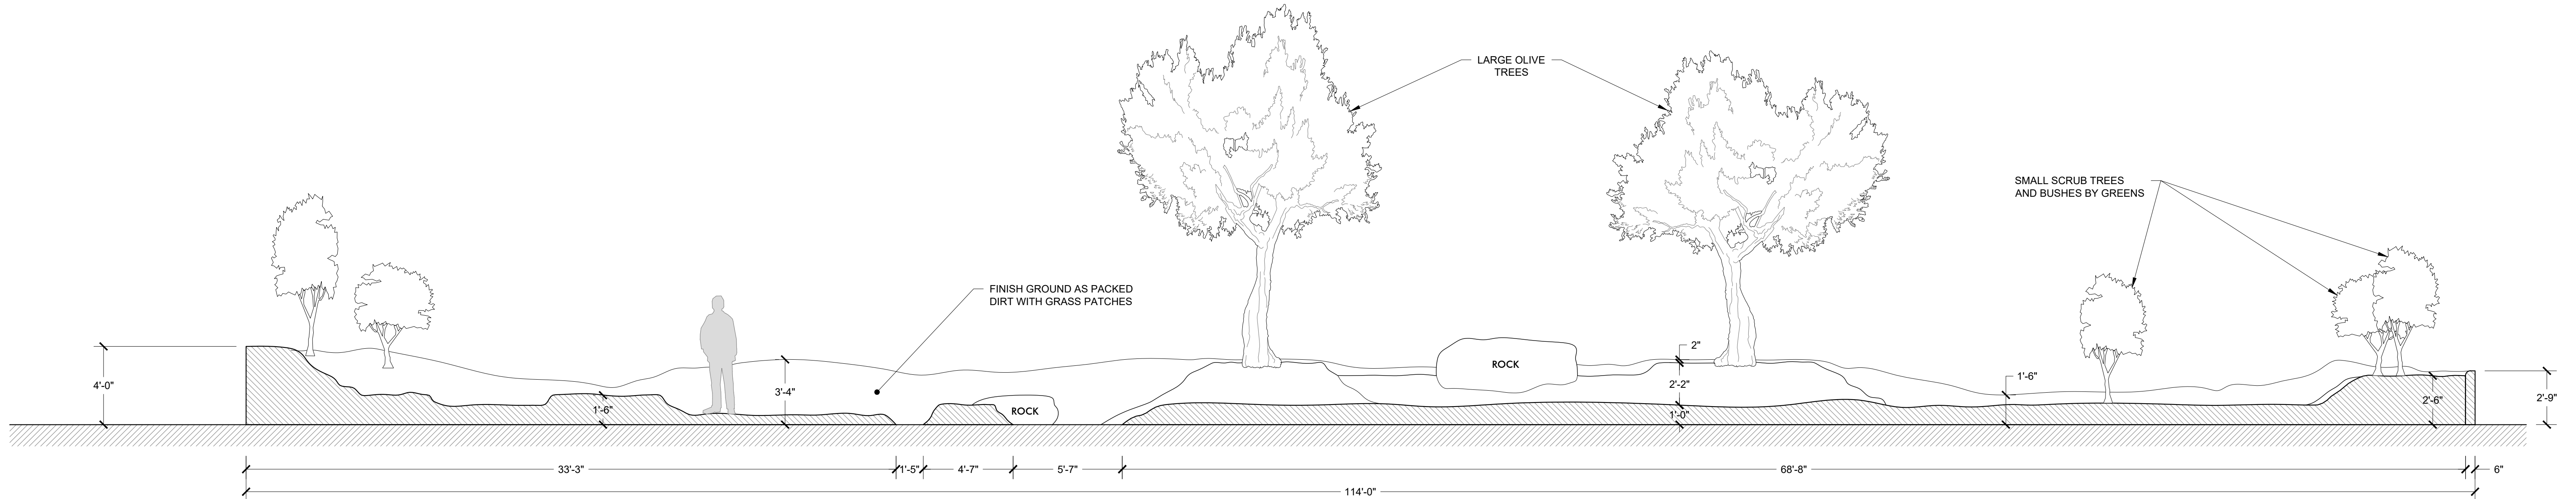

1 GARDEN OF GETHSEMANE - SECTION G
SCALE: 1/4" = 1'-0"

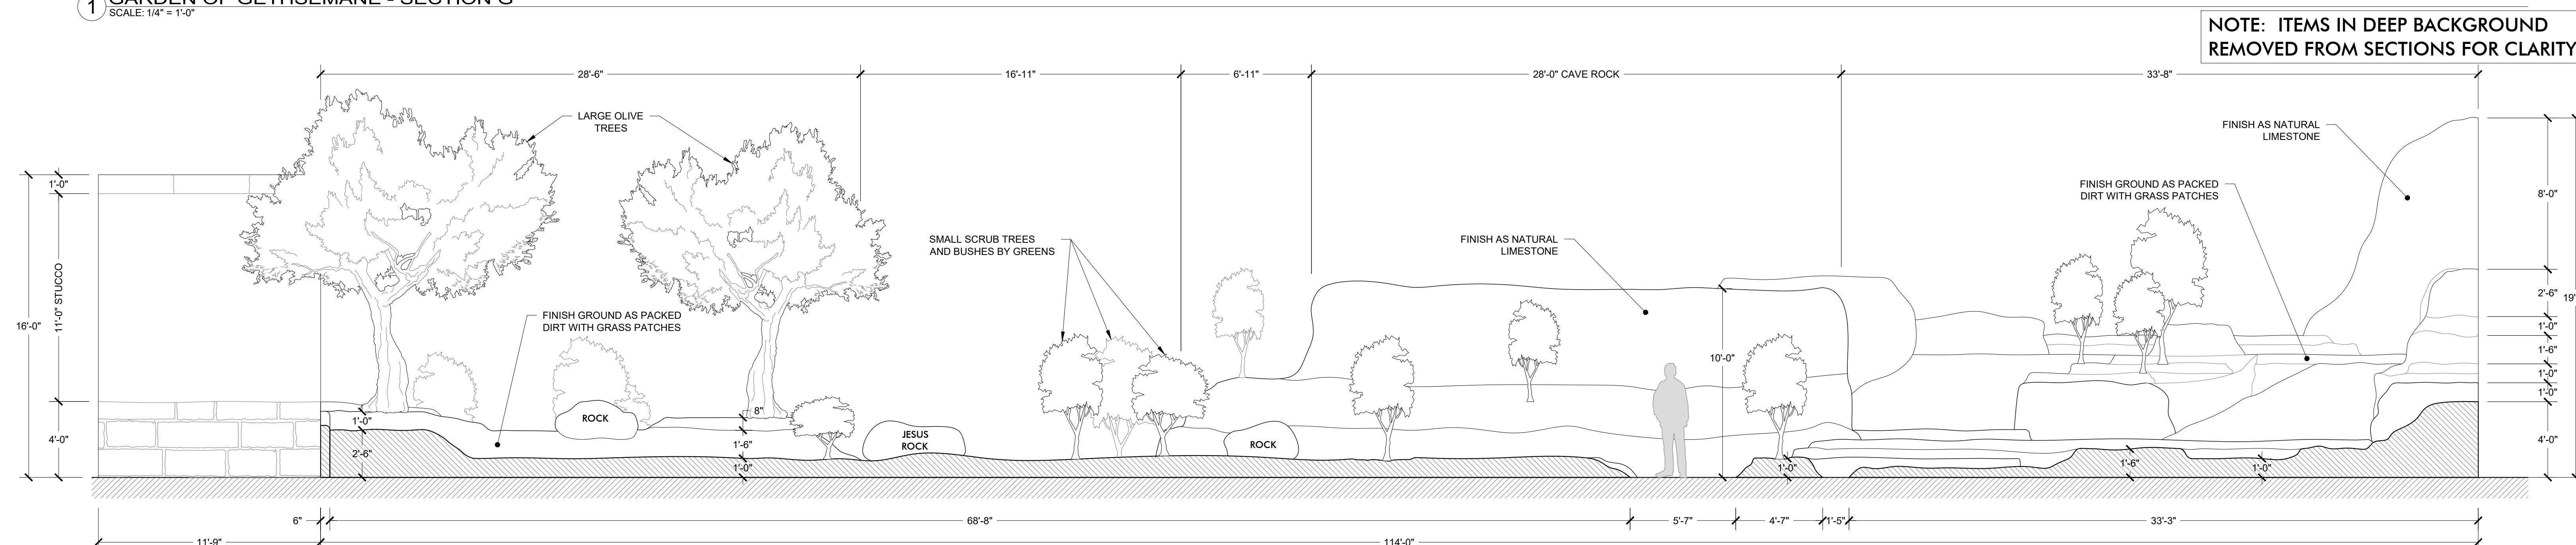


2 GARDEN OF GETHSEMANE - SECTION H
SCALE: 1/4" = 1'-0"

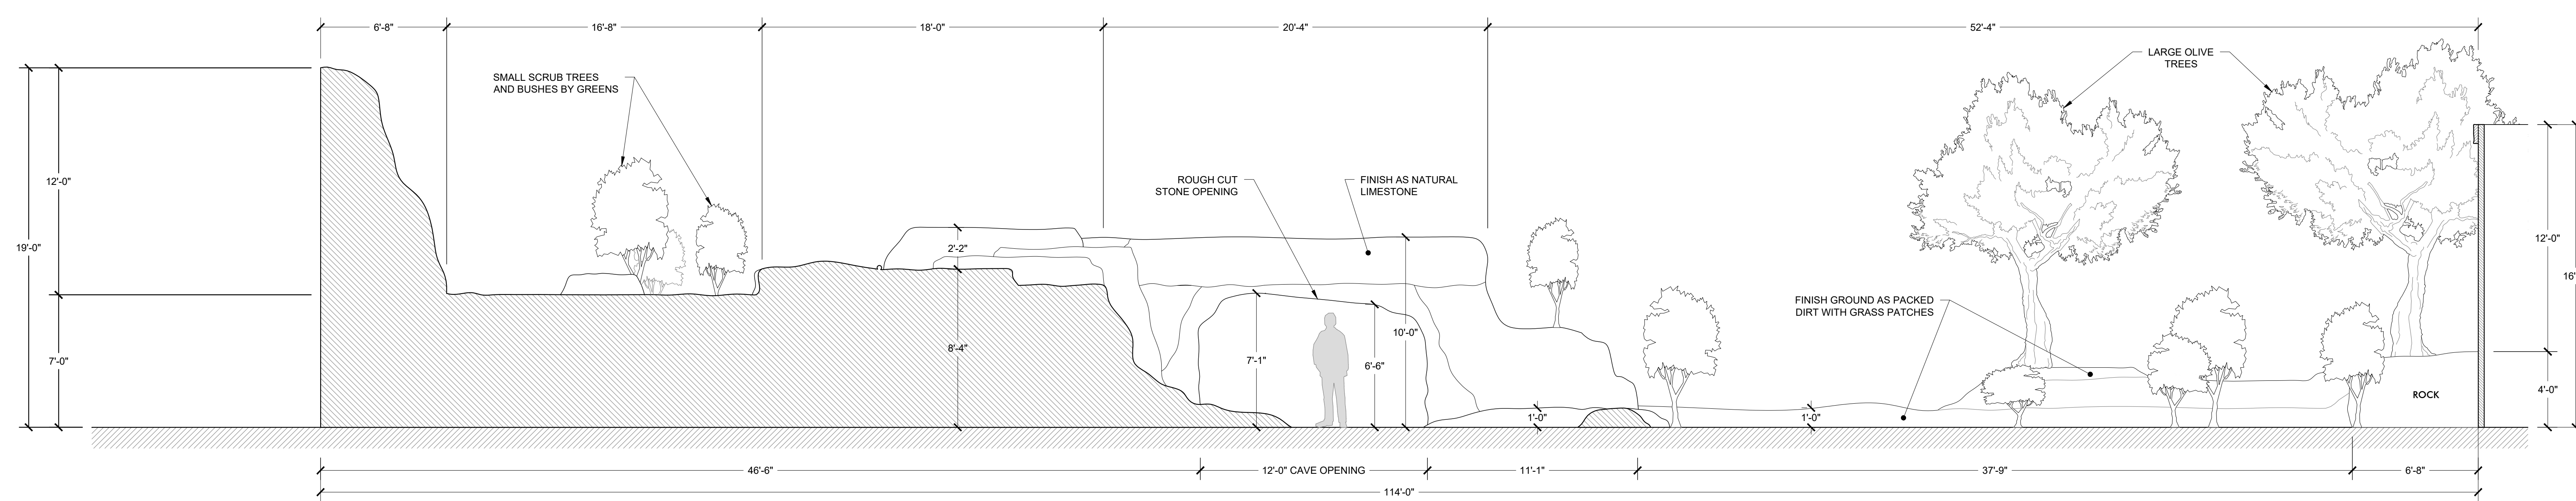


3 GARDEN OF GETHSEMANE - SECTION I
SCALE: 1/4" = 1'-0"

CAVE DETAILS ON PLATE 7


RELEASE
16 MAY 2024

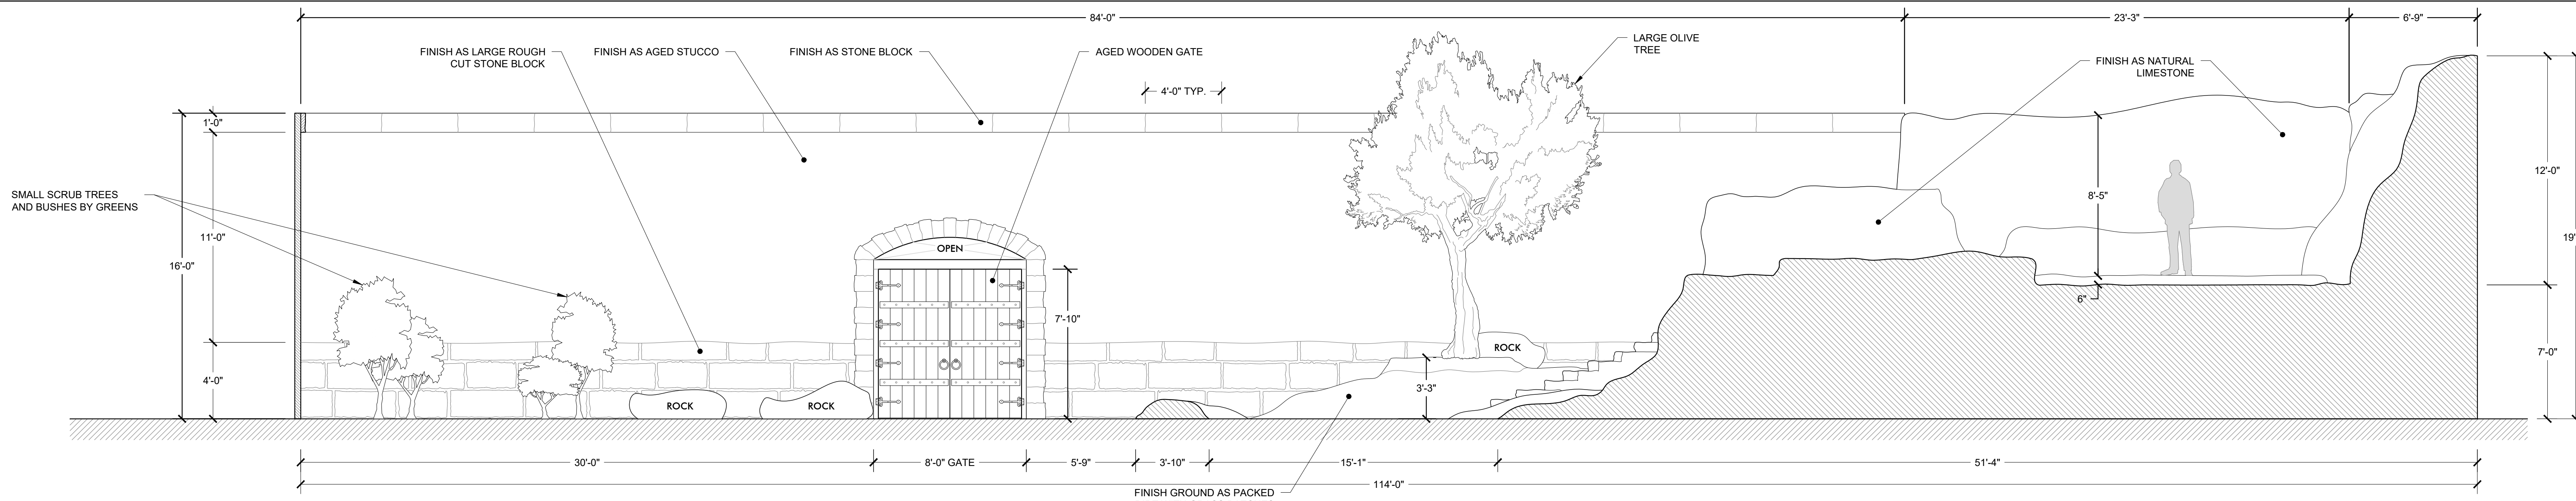


1 GARDEN OF GETHSEMANE - SECTION J
SCALE: 1/4" = 1'-0"

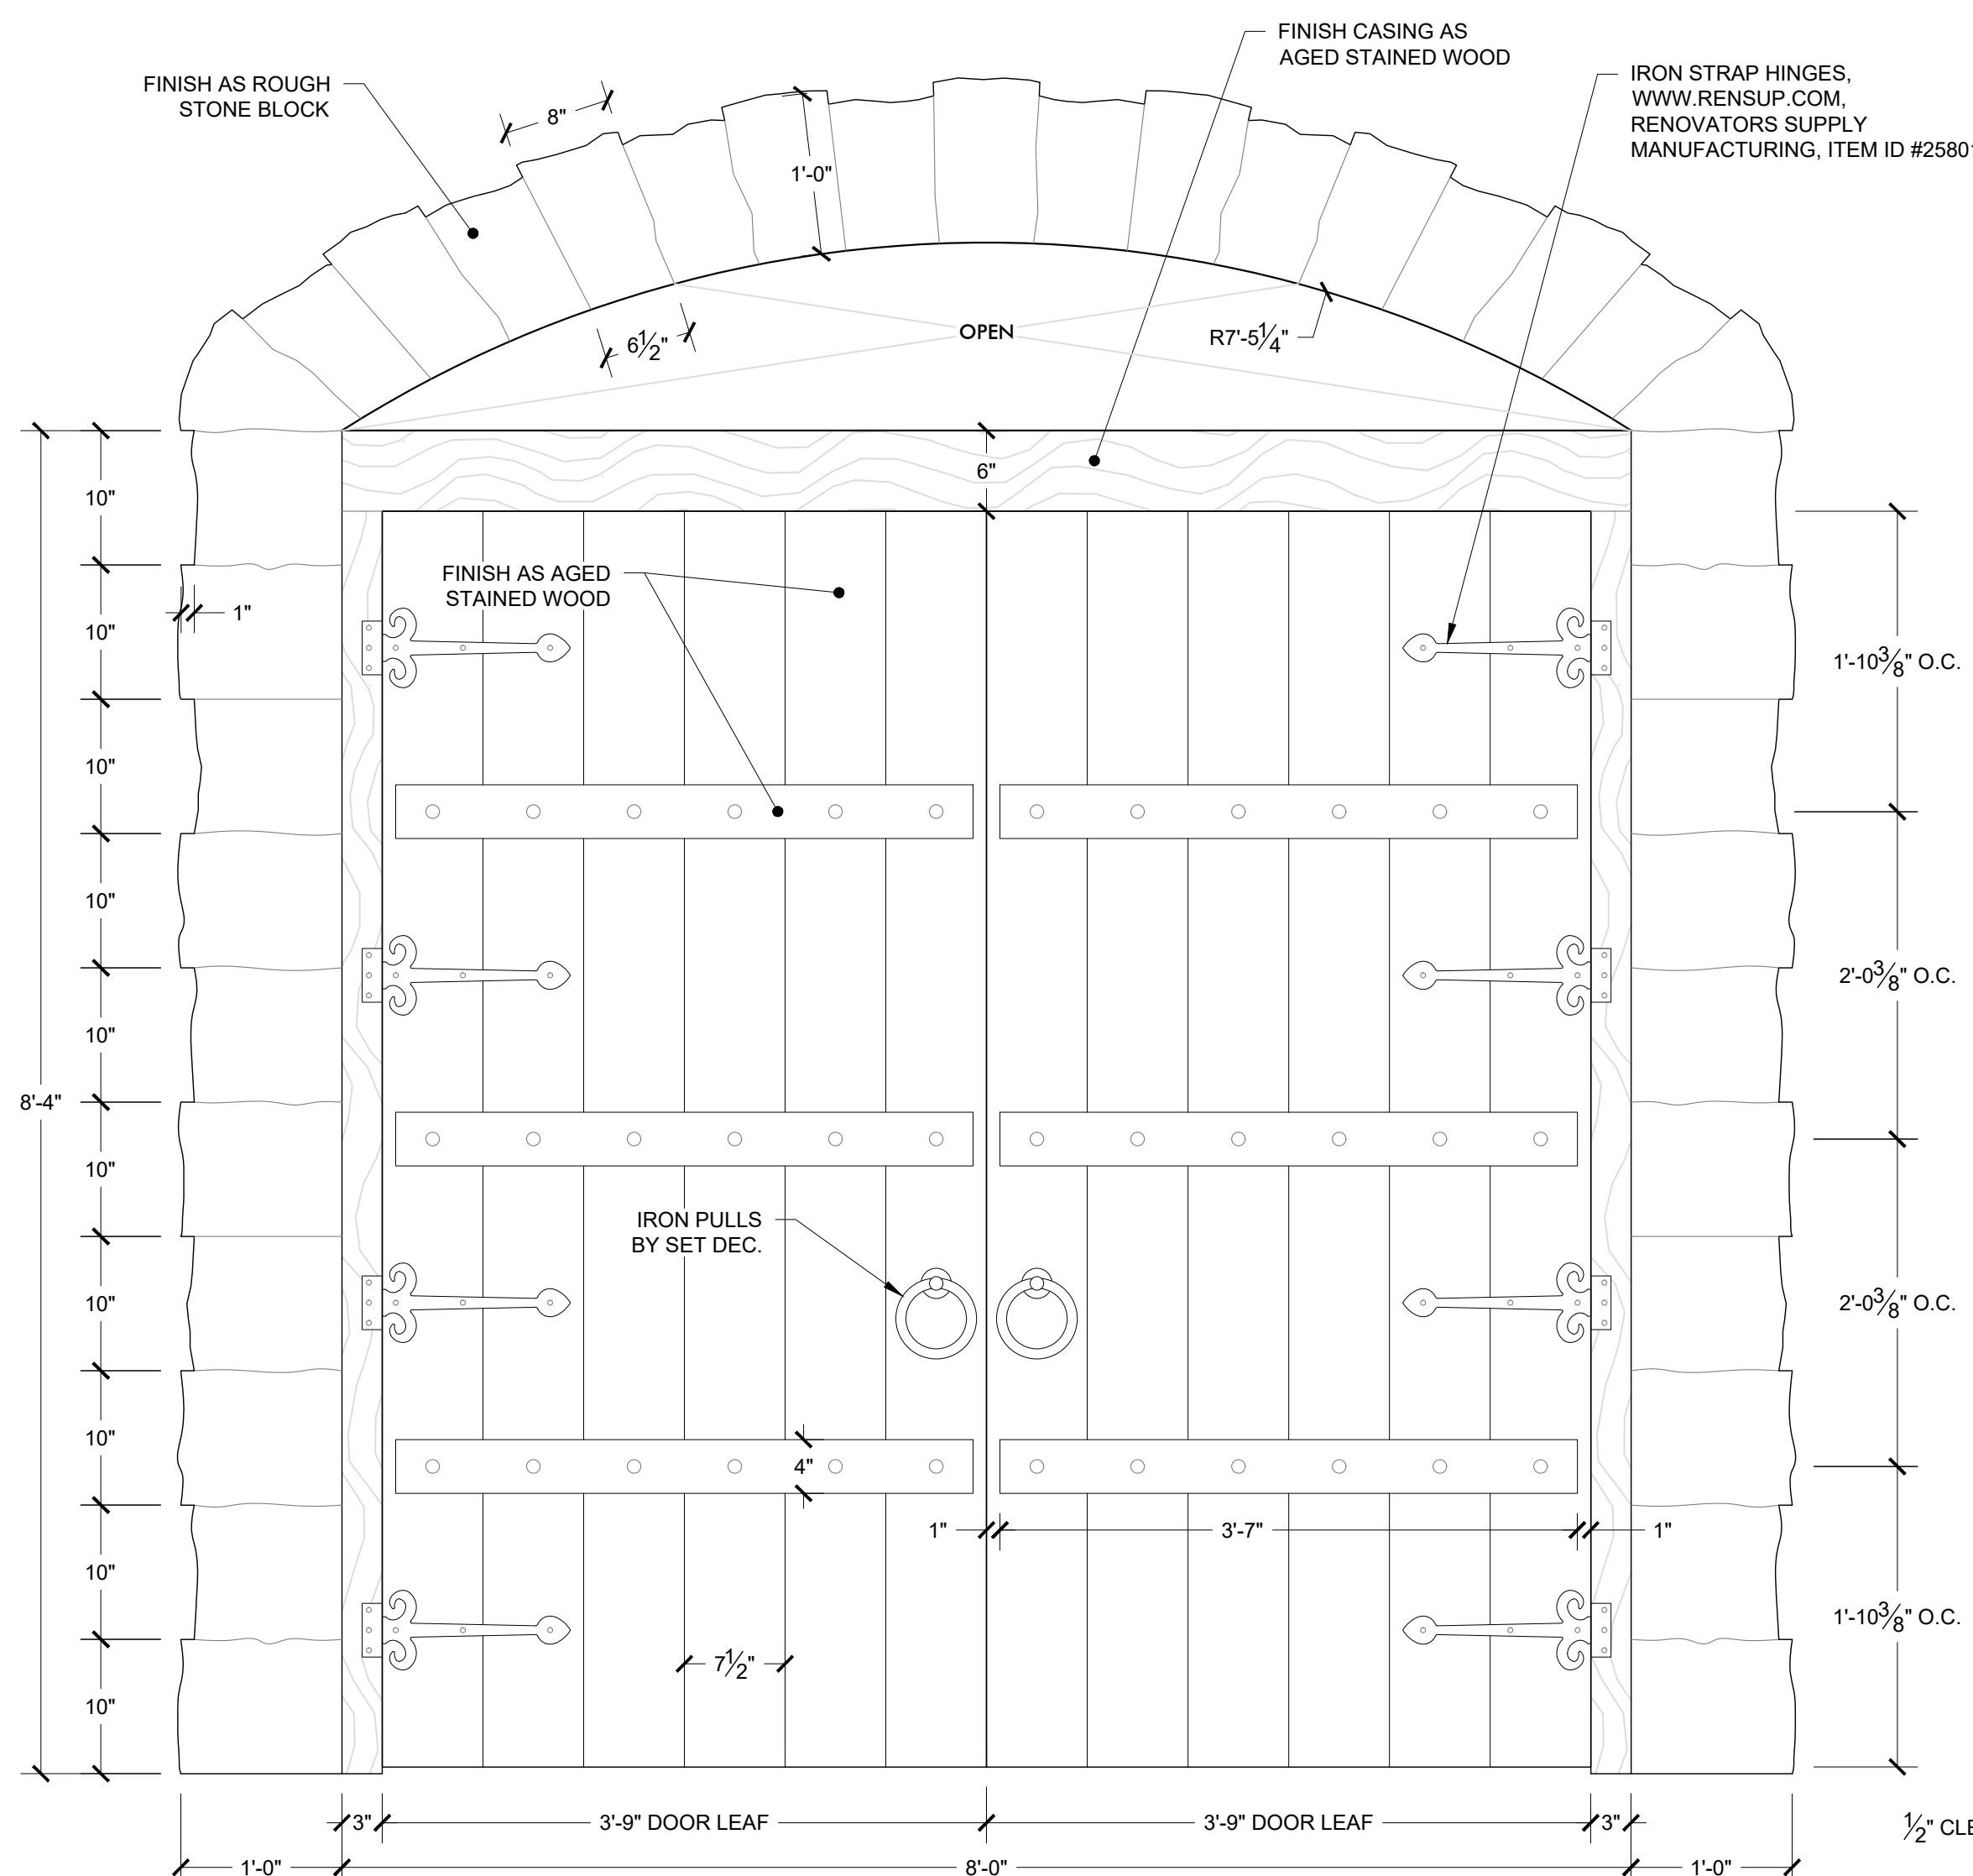


2 GATE - INSIDE GARDEN
SCALE: 1" = 1'-0"

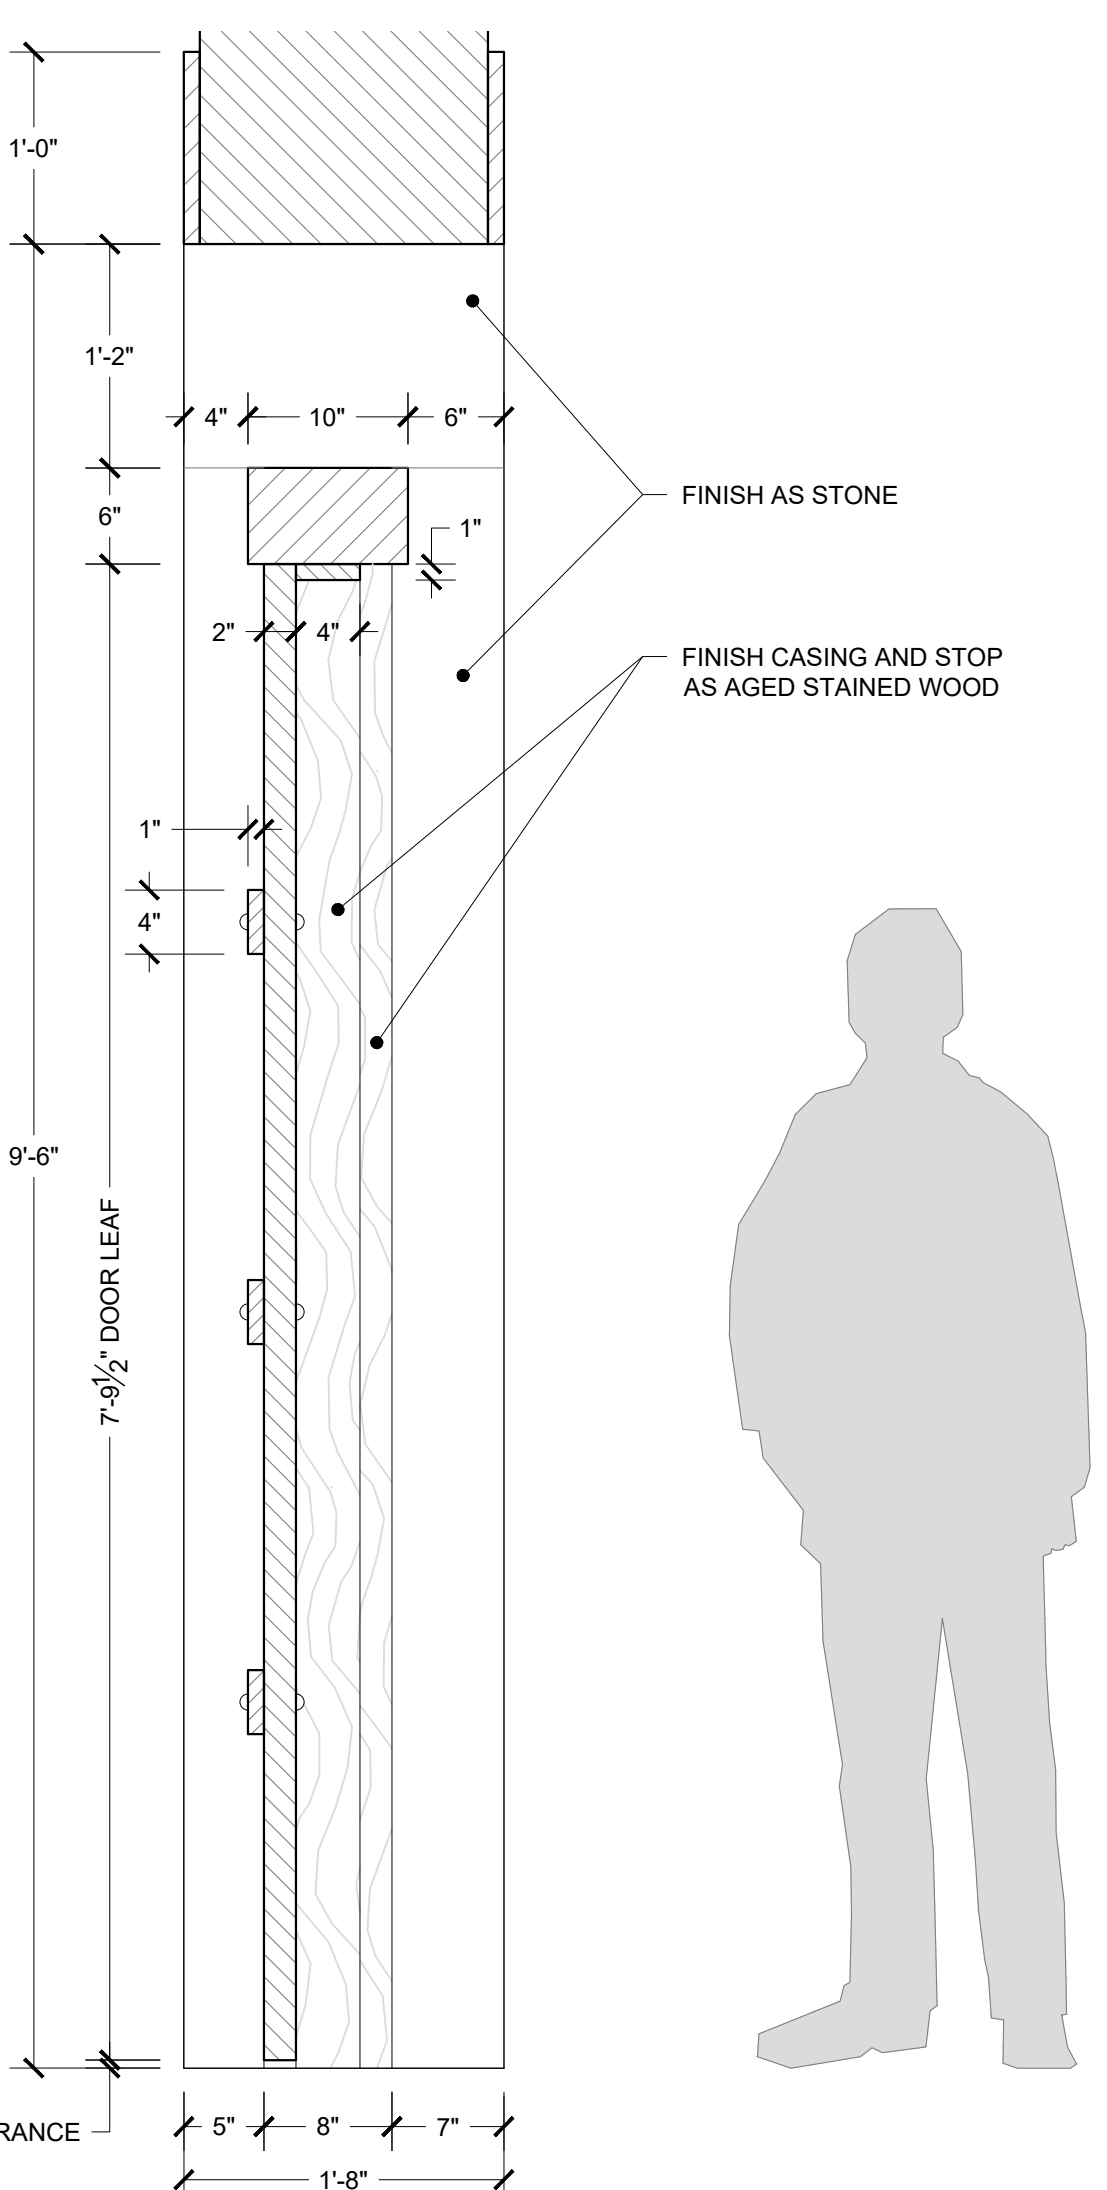

3 SECTION
SCALE: 1" = 1'-0"

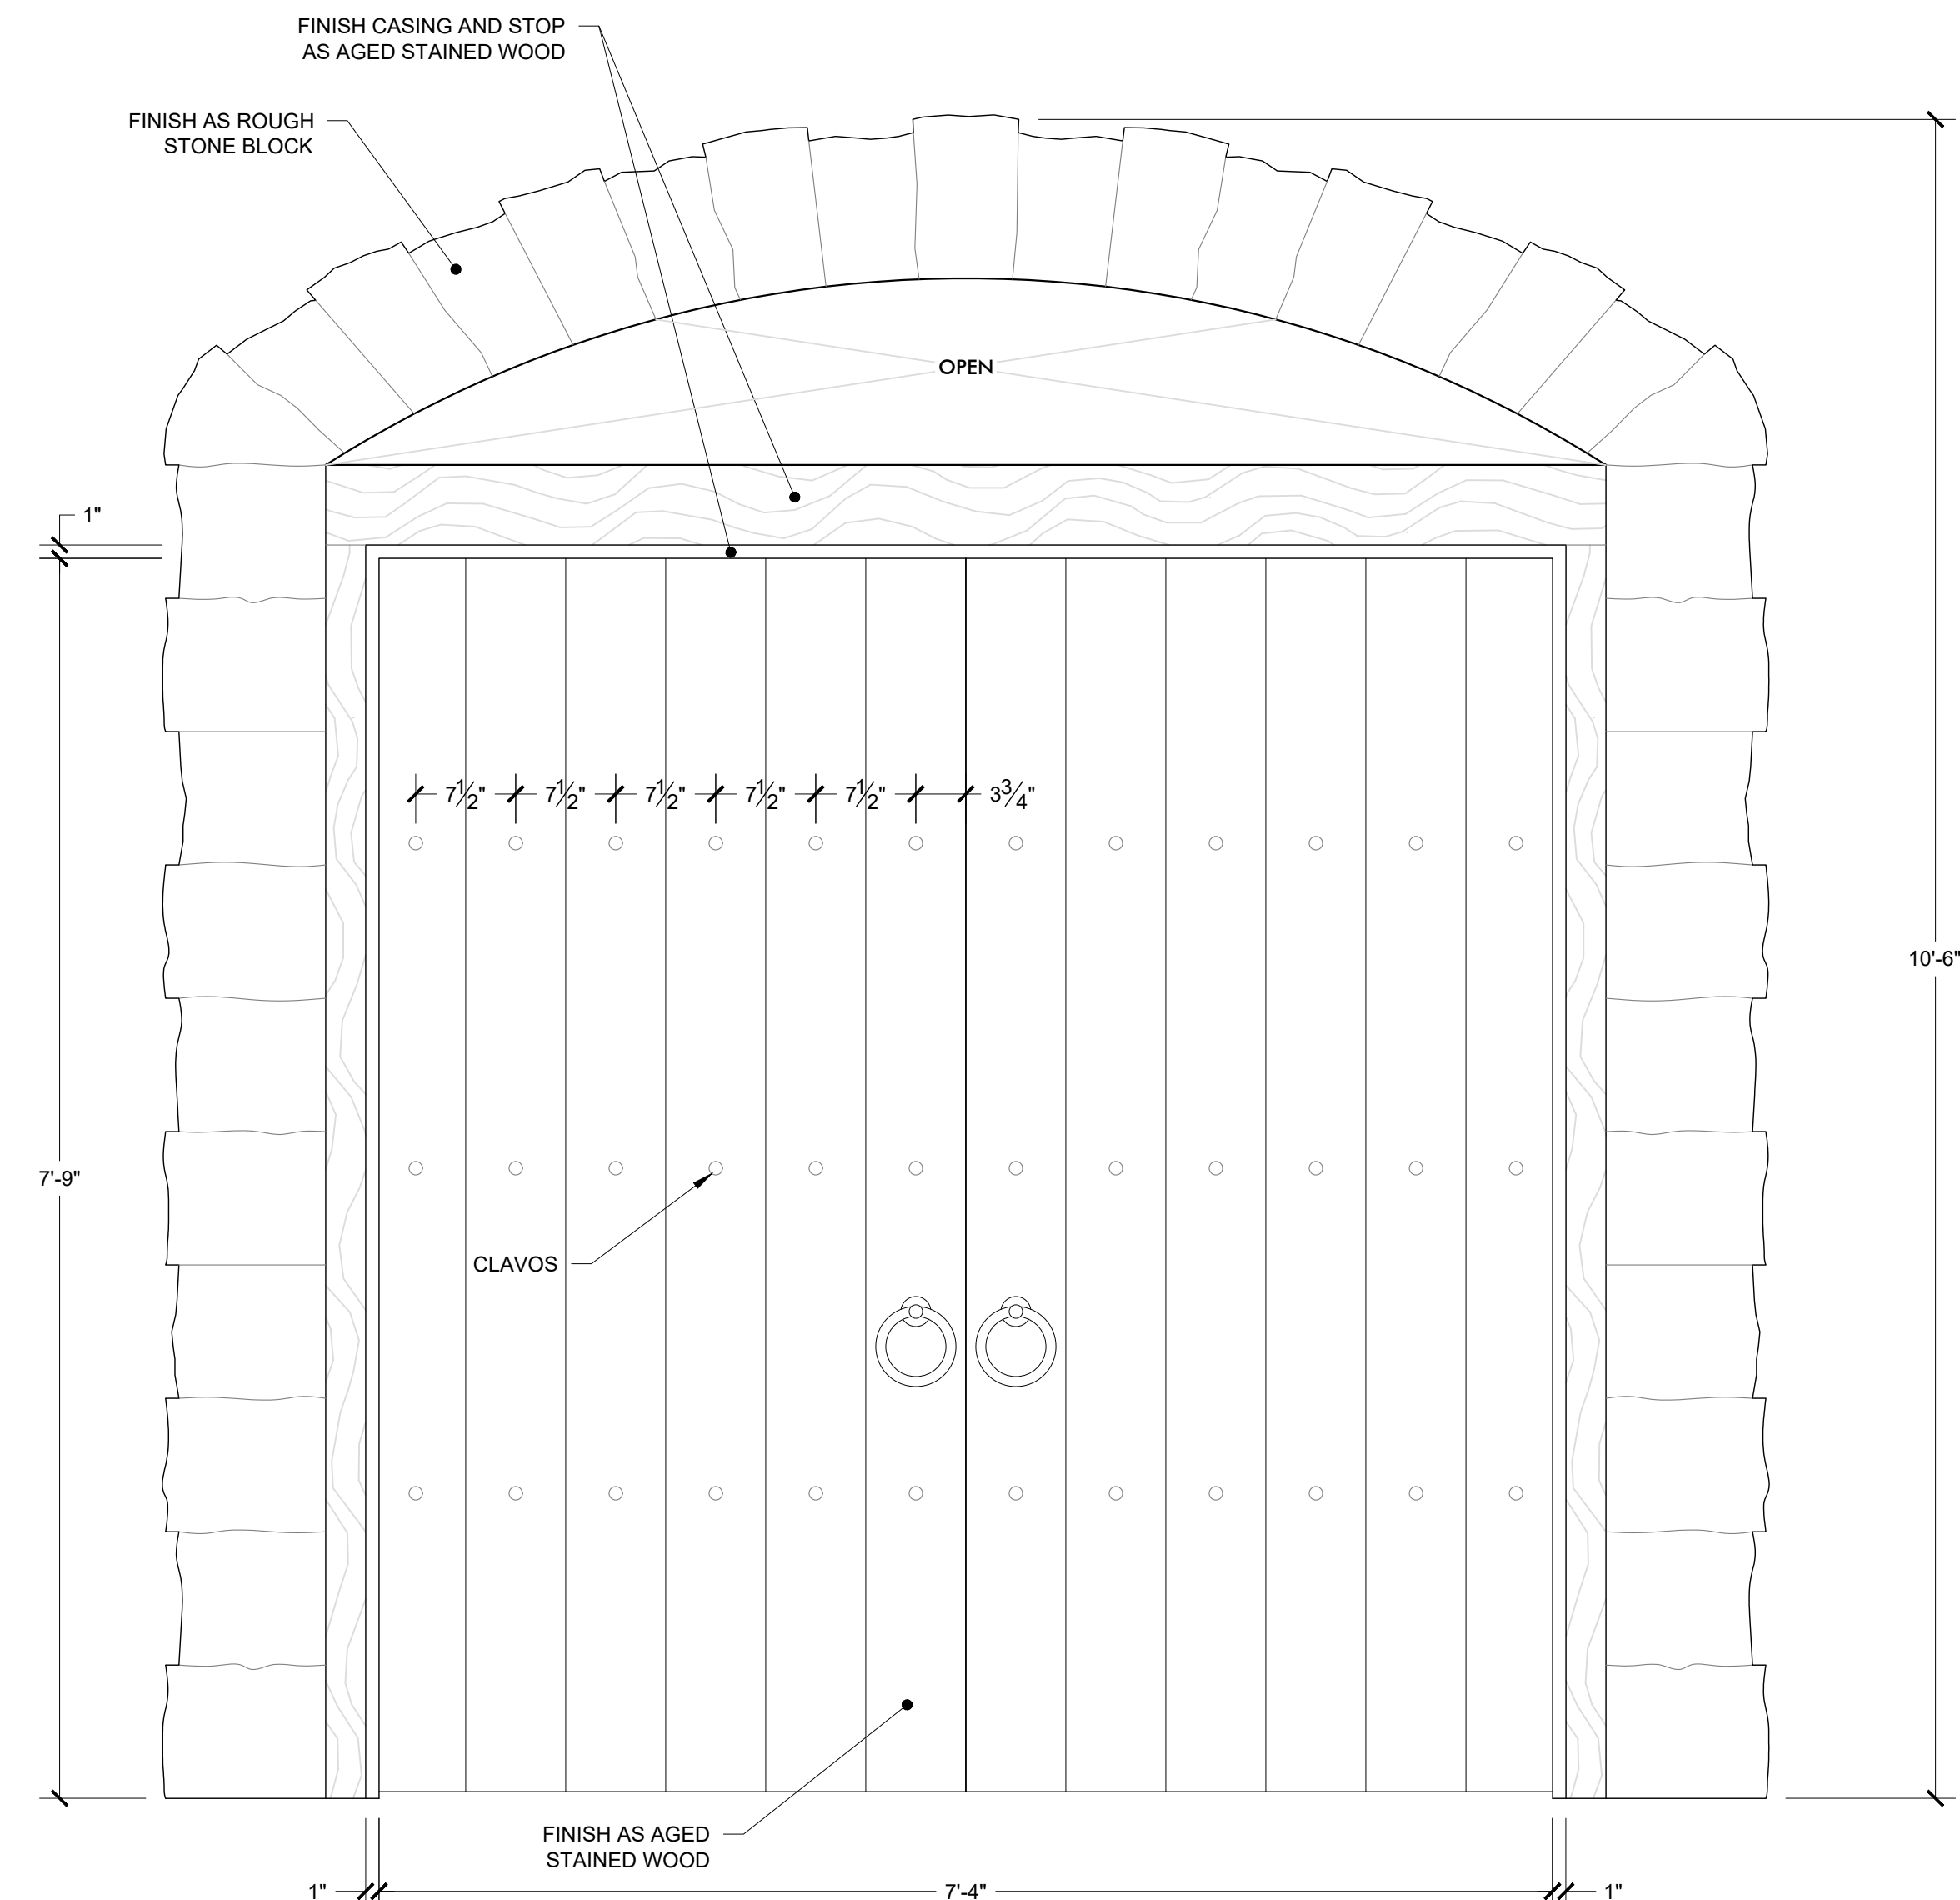


4 GATE - OUTSIDE GARDEN
SCALE: 1" = 1'-0"

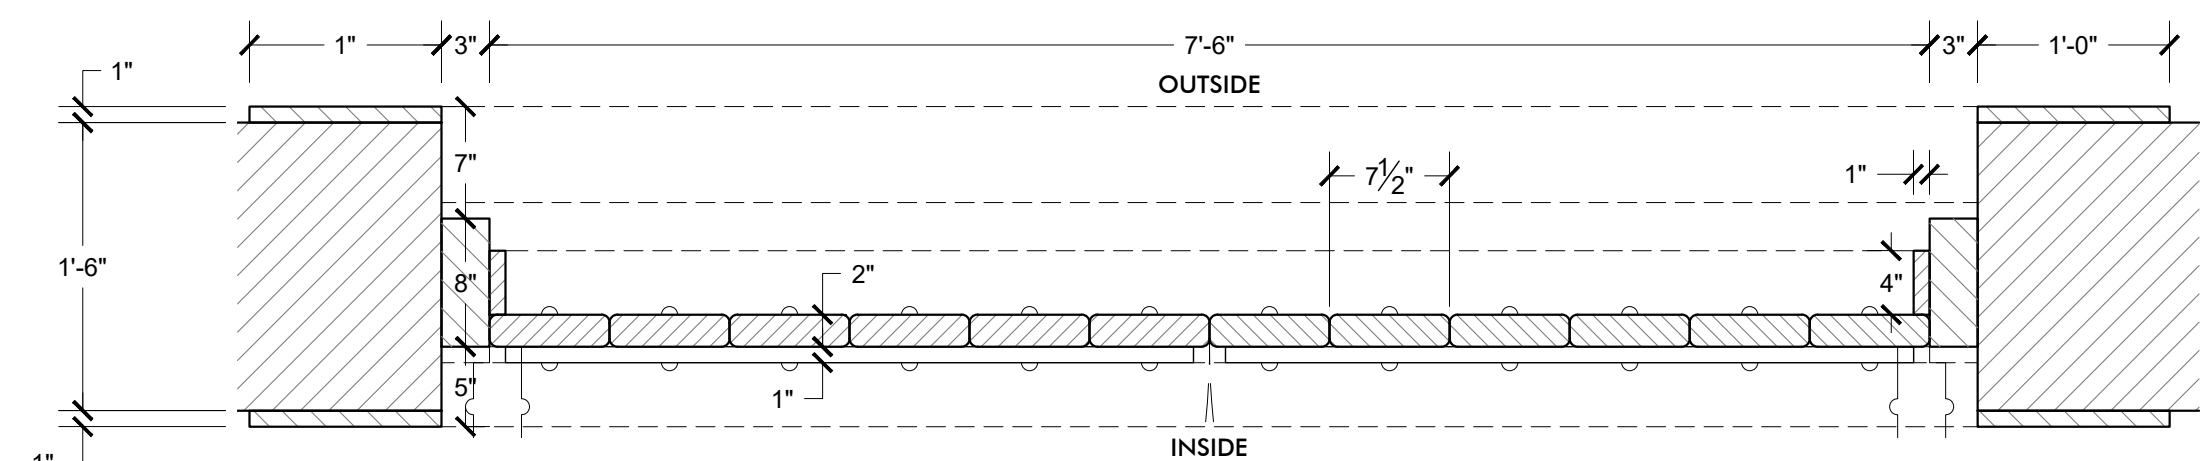


5 GATE - PLAN
SCALE: 1" = 1'-0"


RELEASE
16 MAY 2024

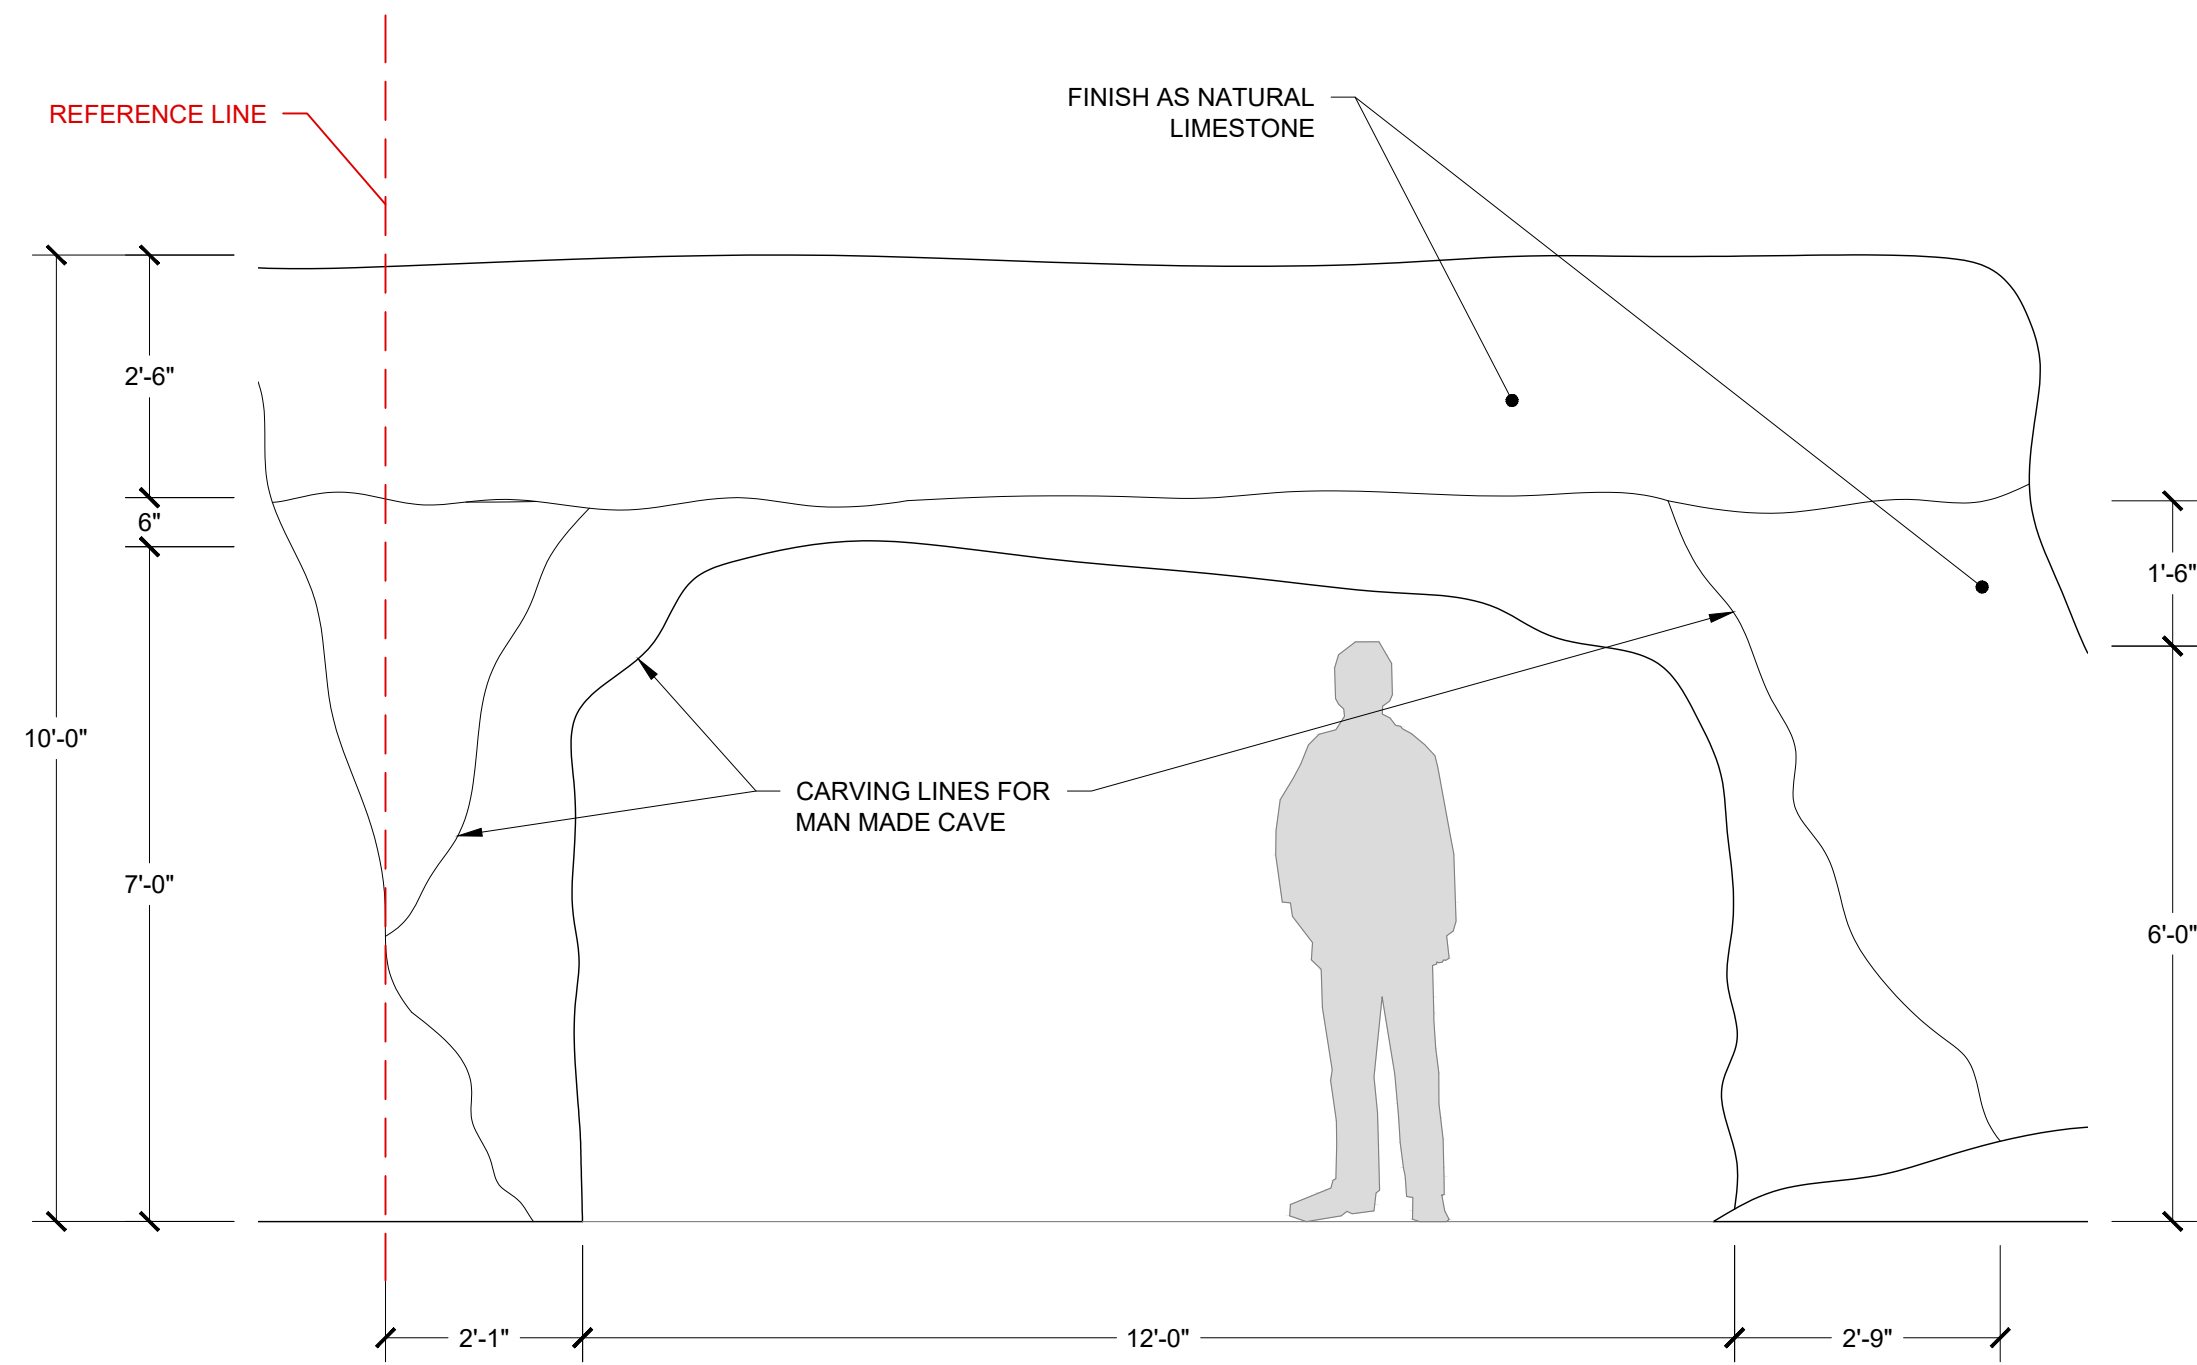


1 CAVE - FRONT ELEVATION
SCALE: 1/2" = 1'-0"

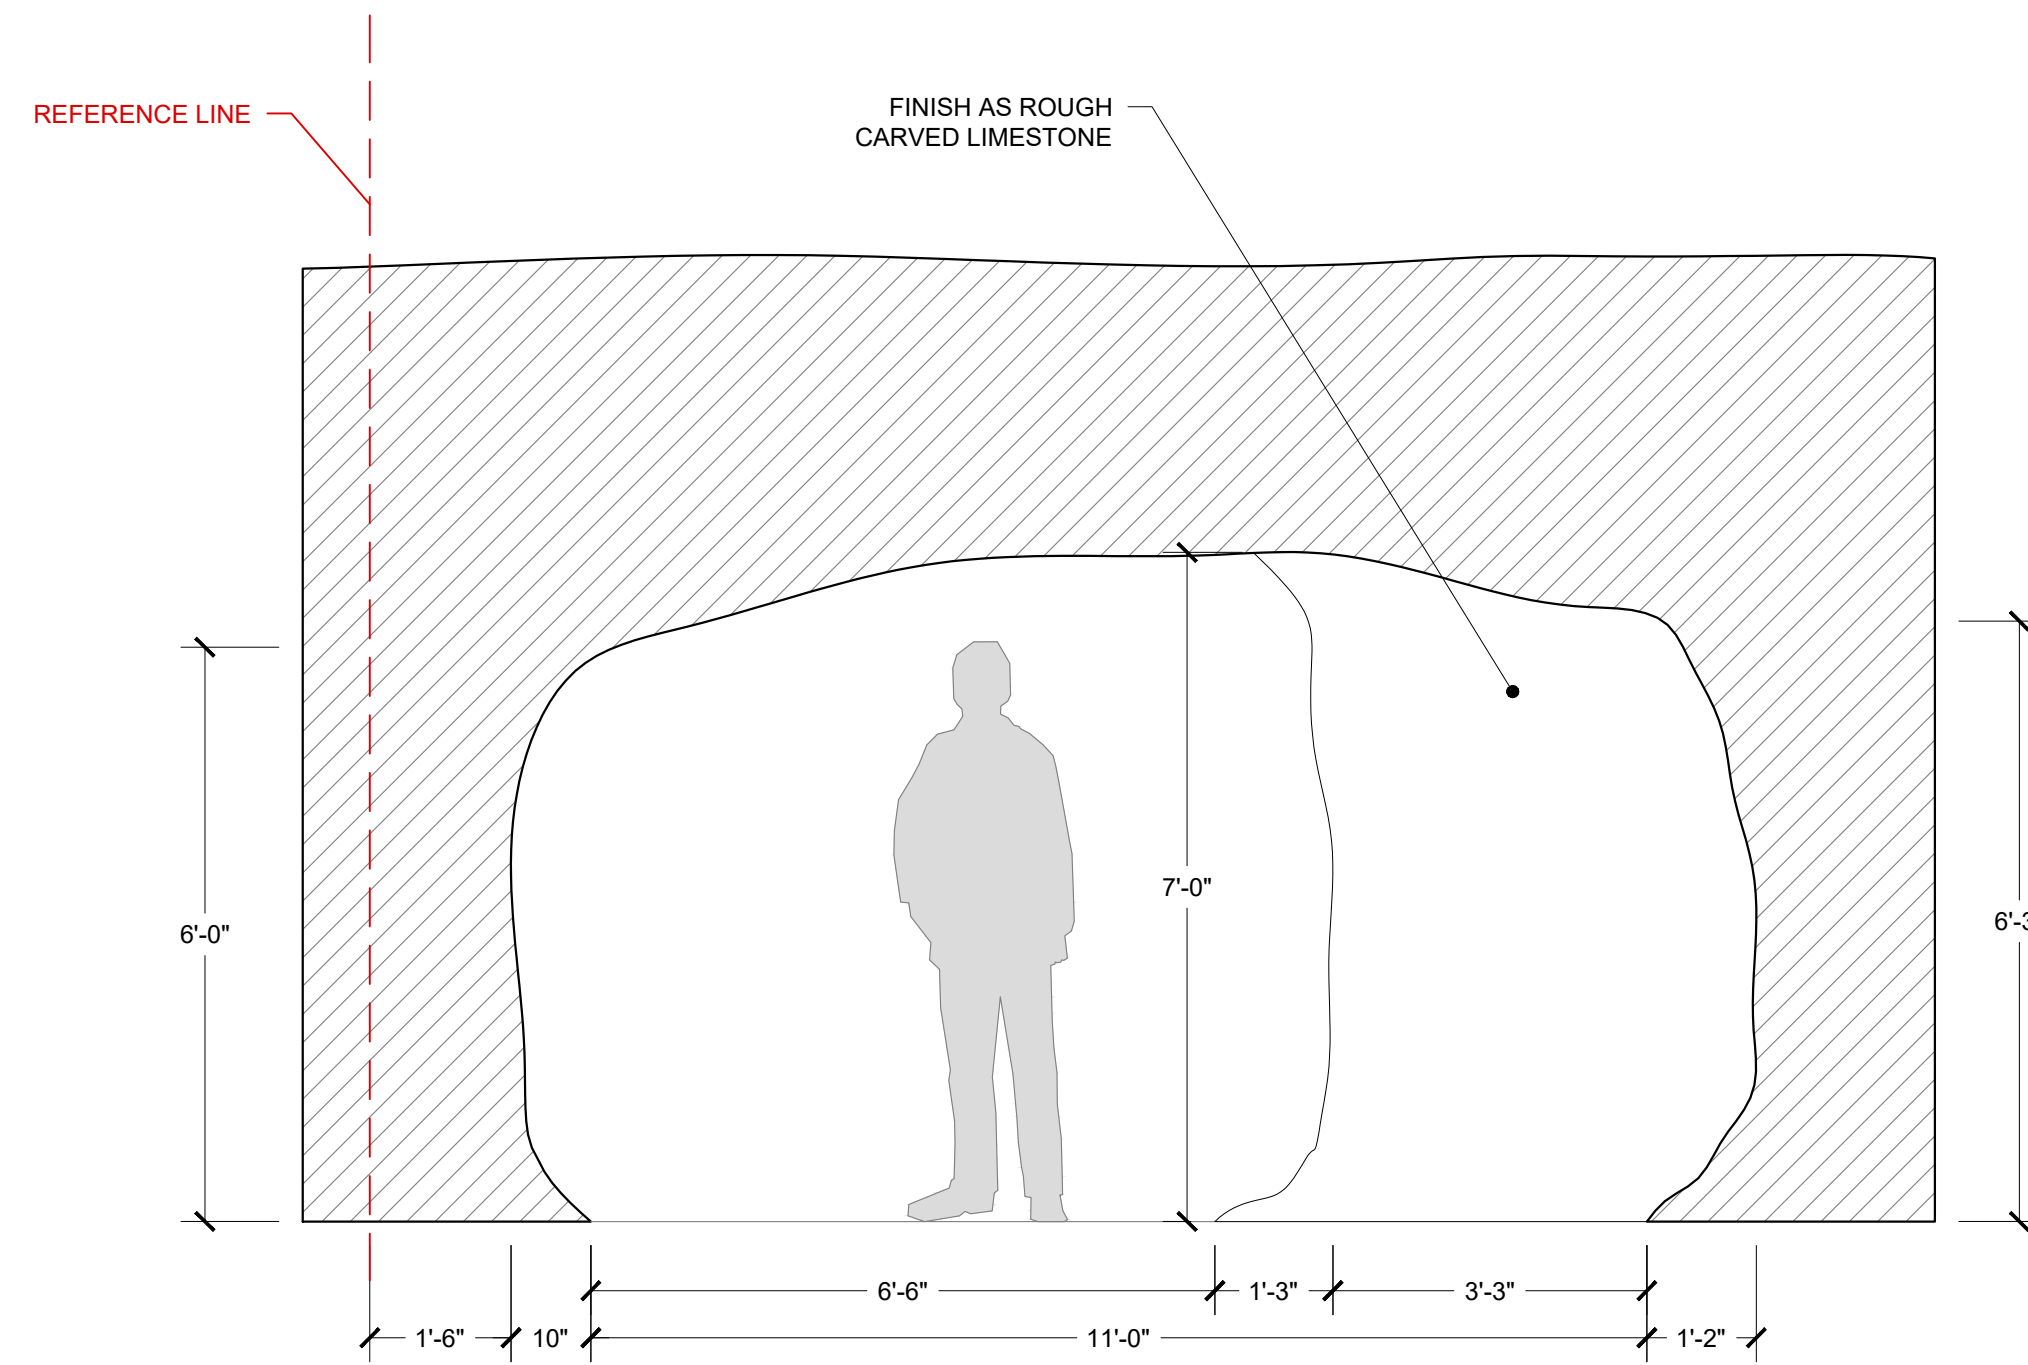


2 CAVE - SECTION O
SCALE: 1/2" = 1'-0"

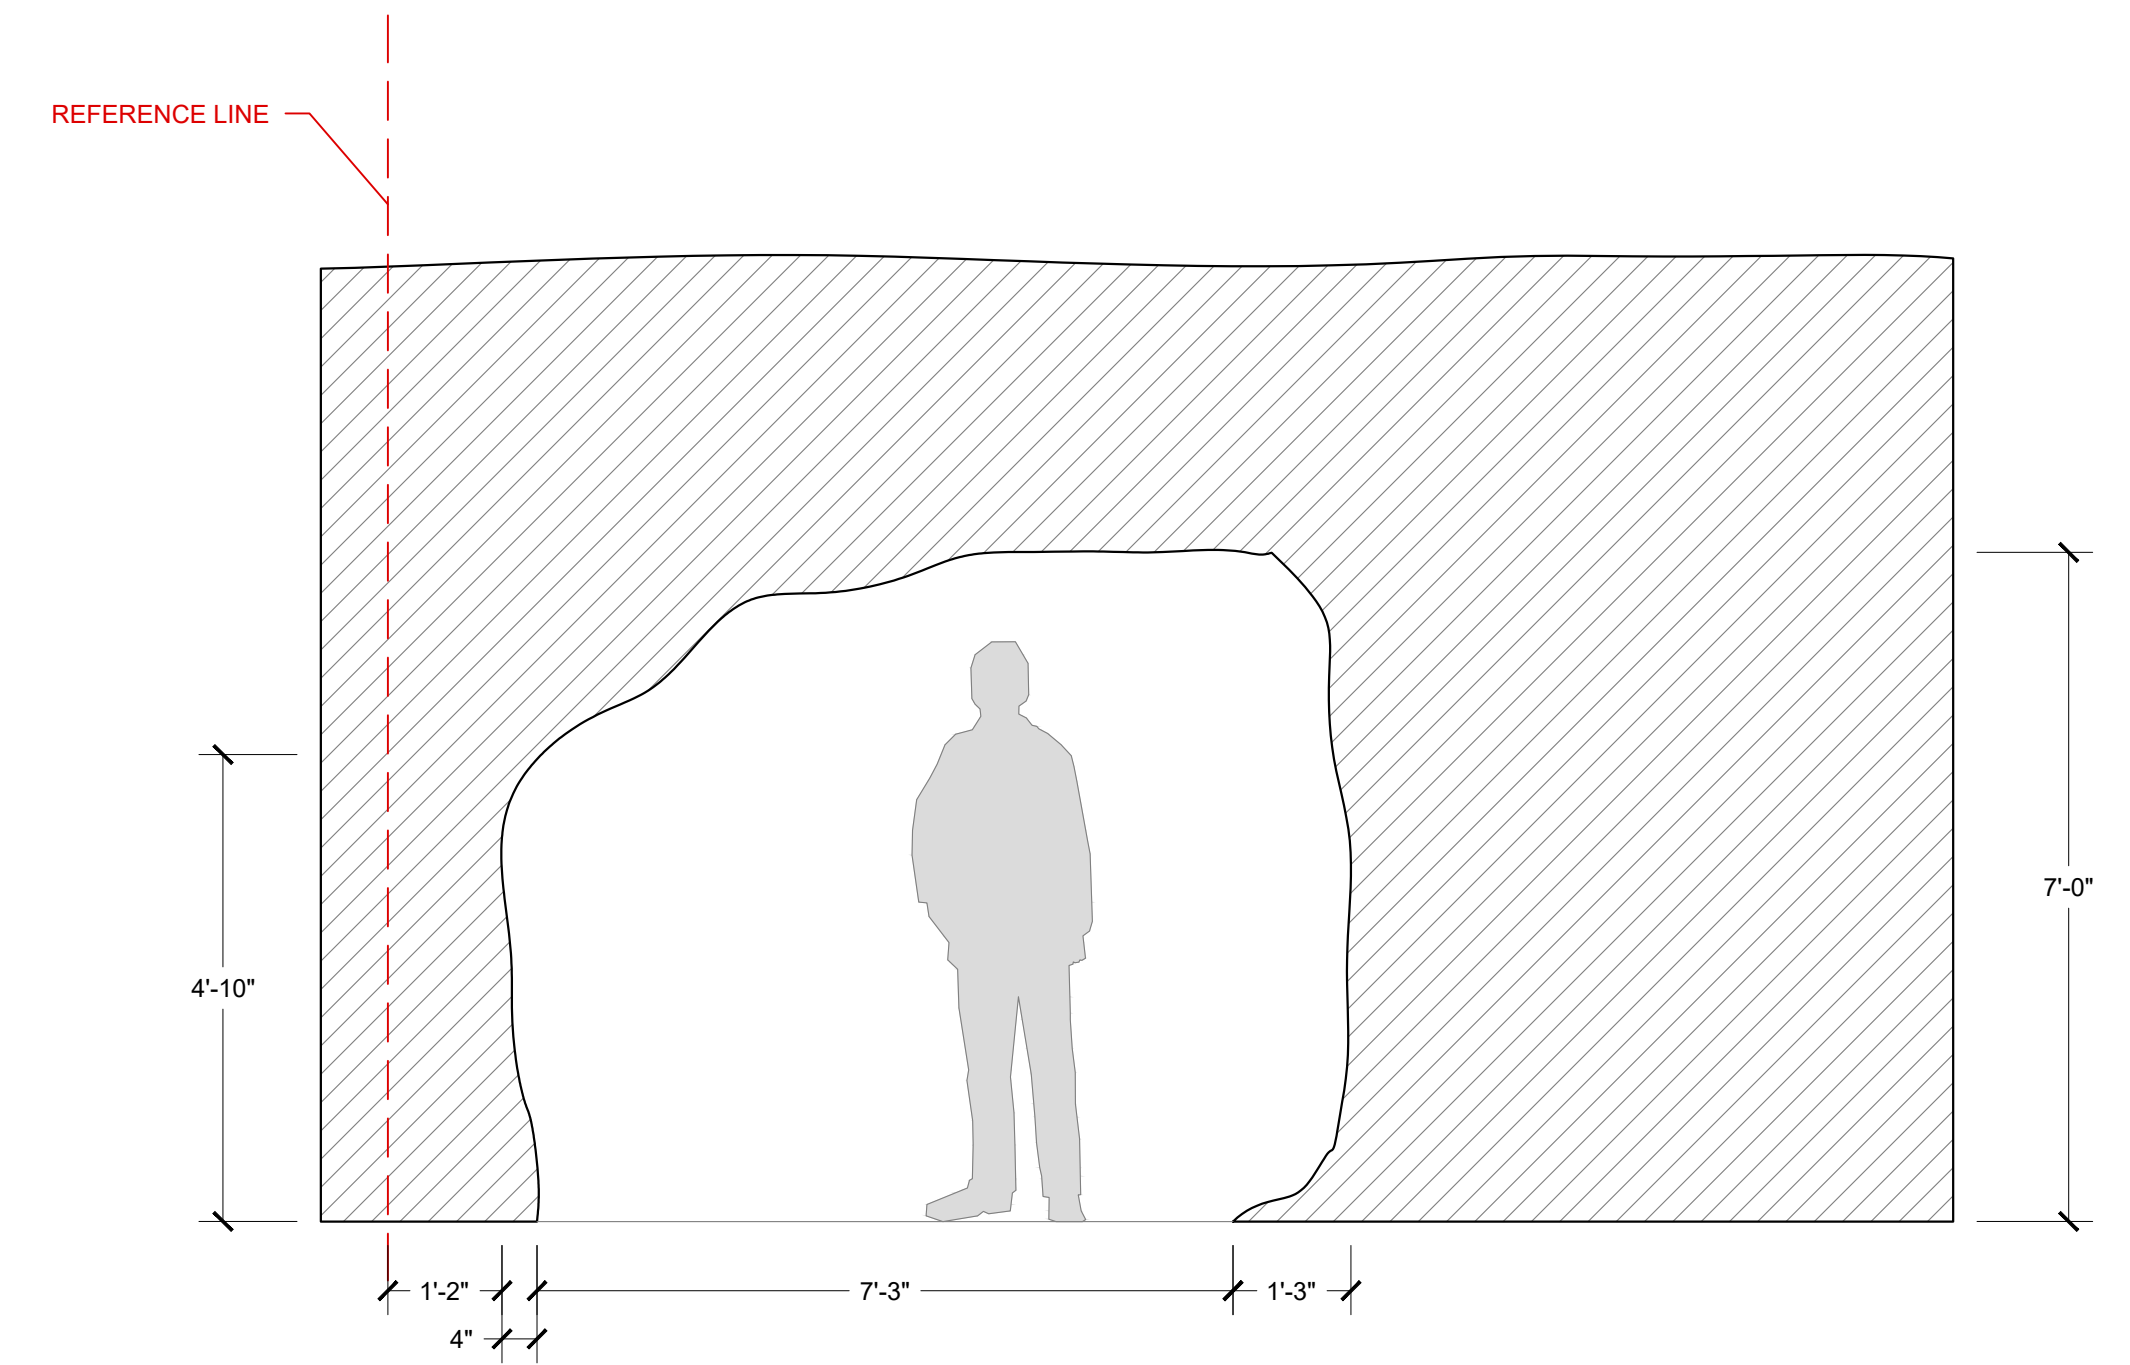


3 CAVE - SECTION N
SCALE: 1/2" = 1'-0"

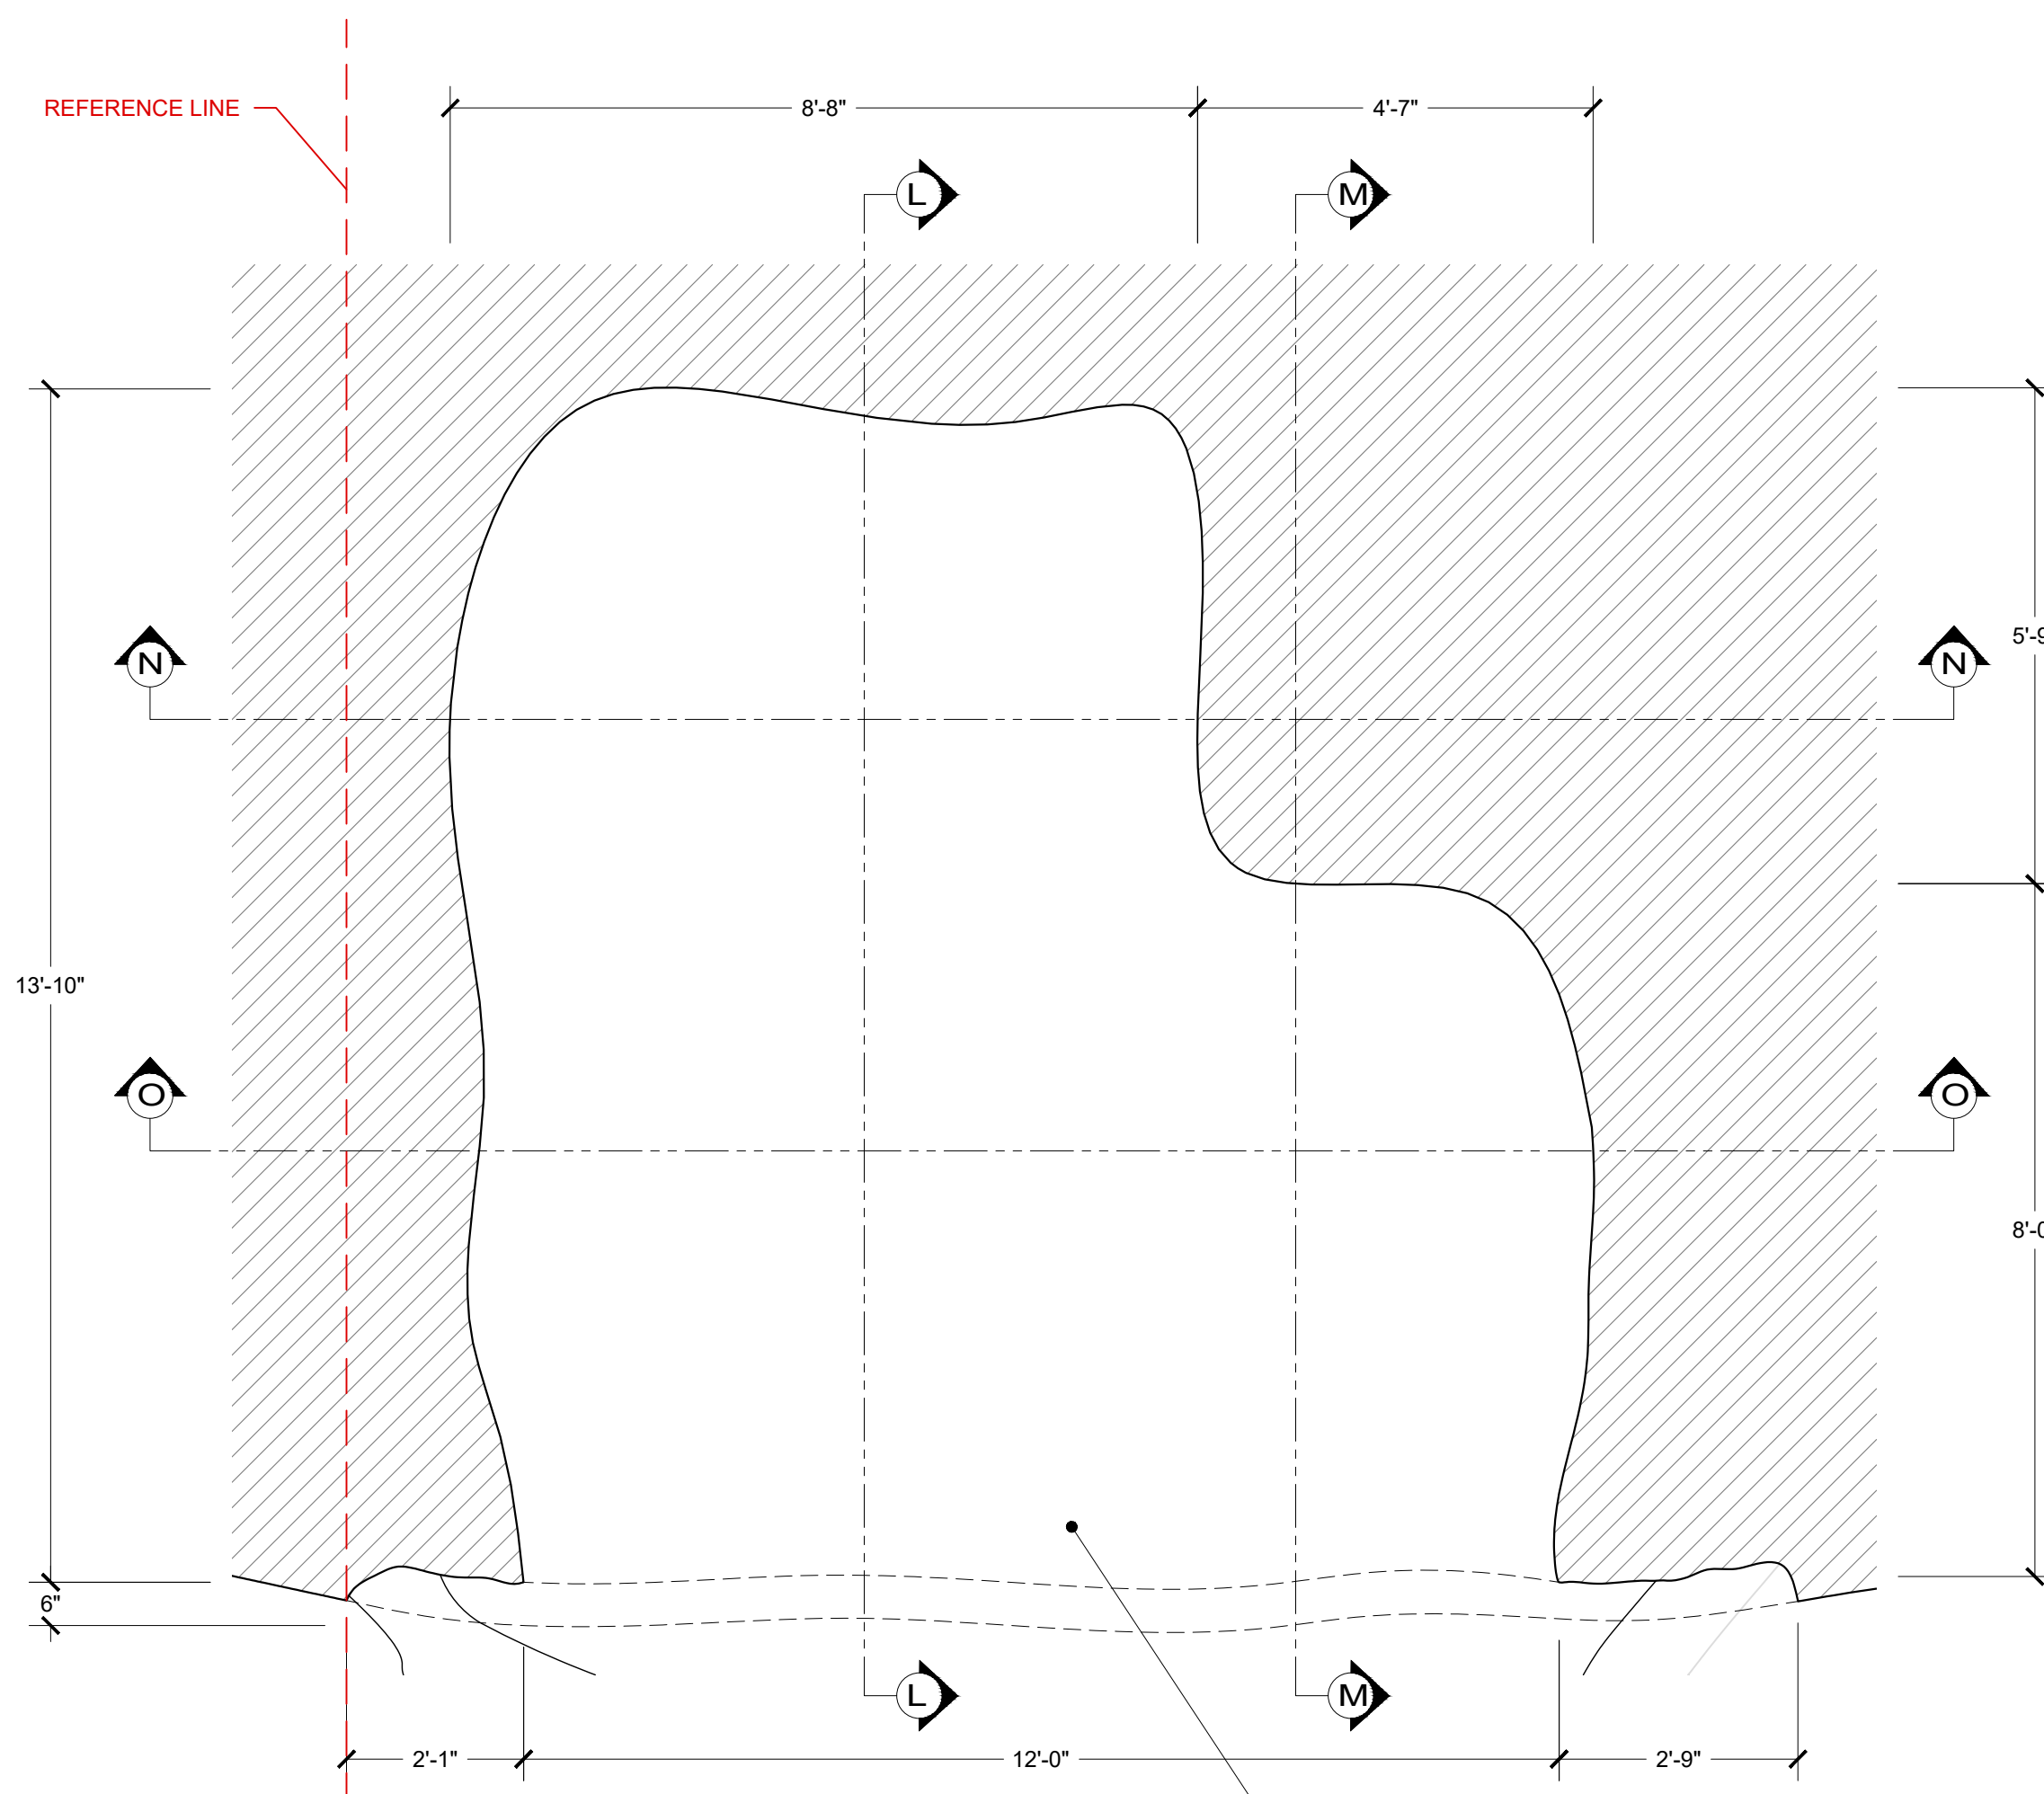

4 CAVE - PLAN
SCALE: 1/2" = 1'-0"

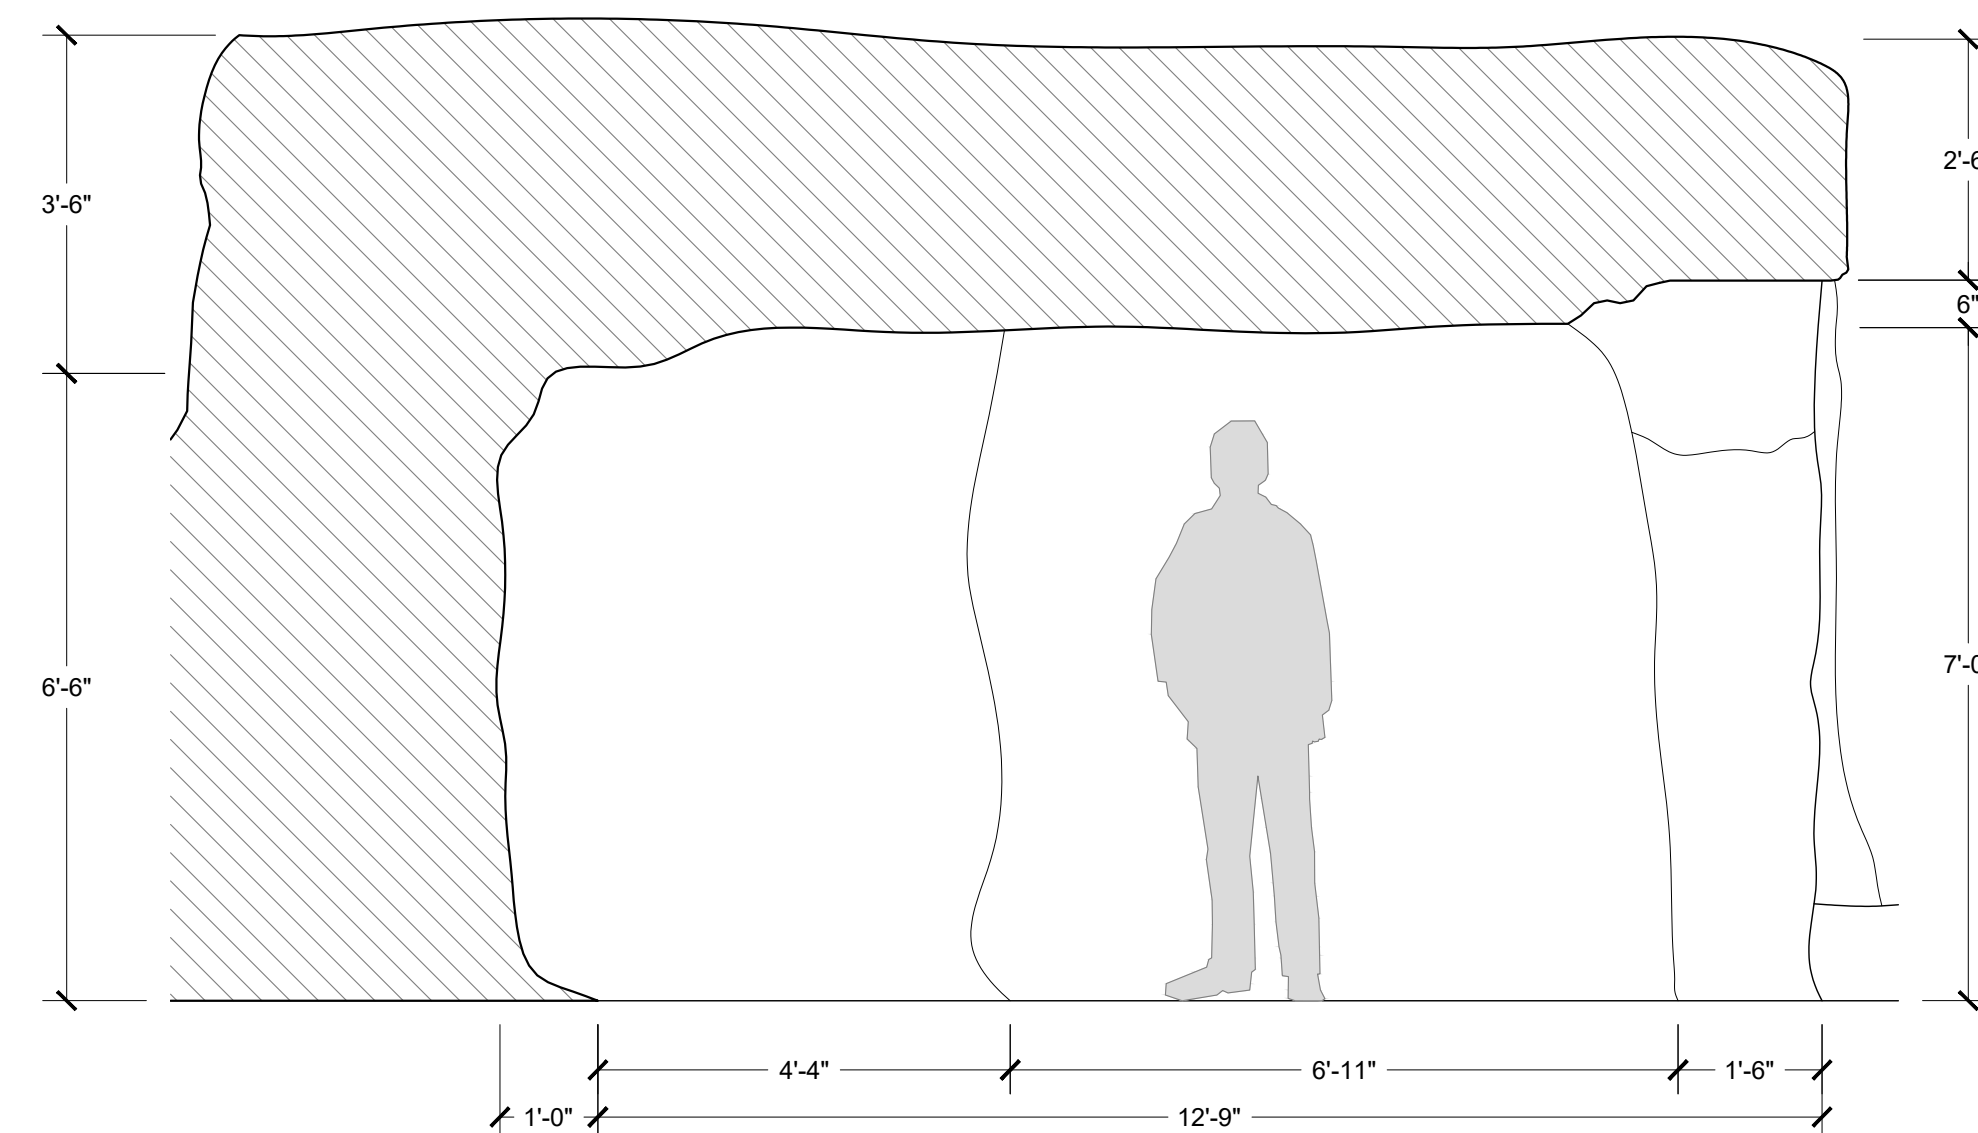

5 CAVE - SECTION L
SCALE: 1/2" = 1'-0"

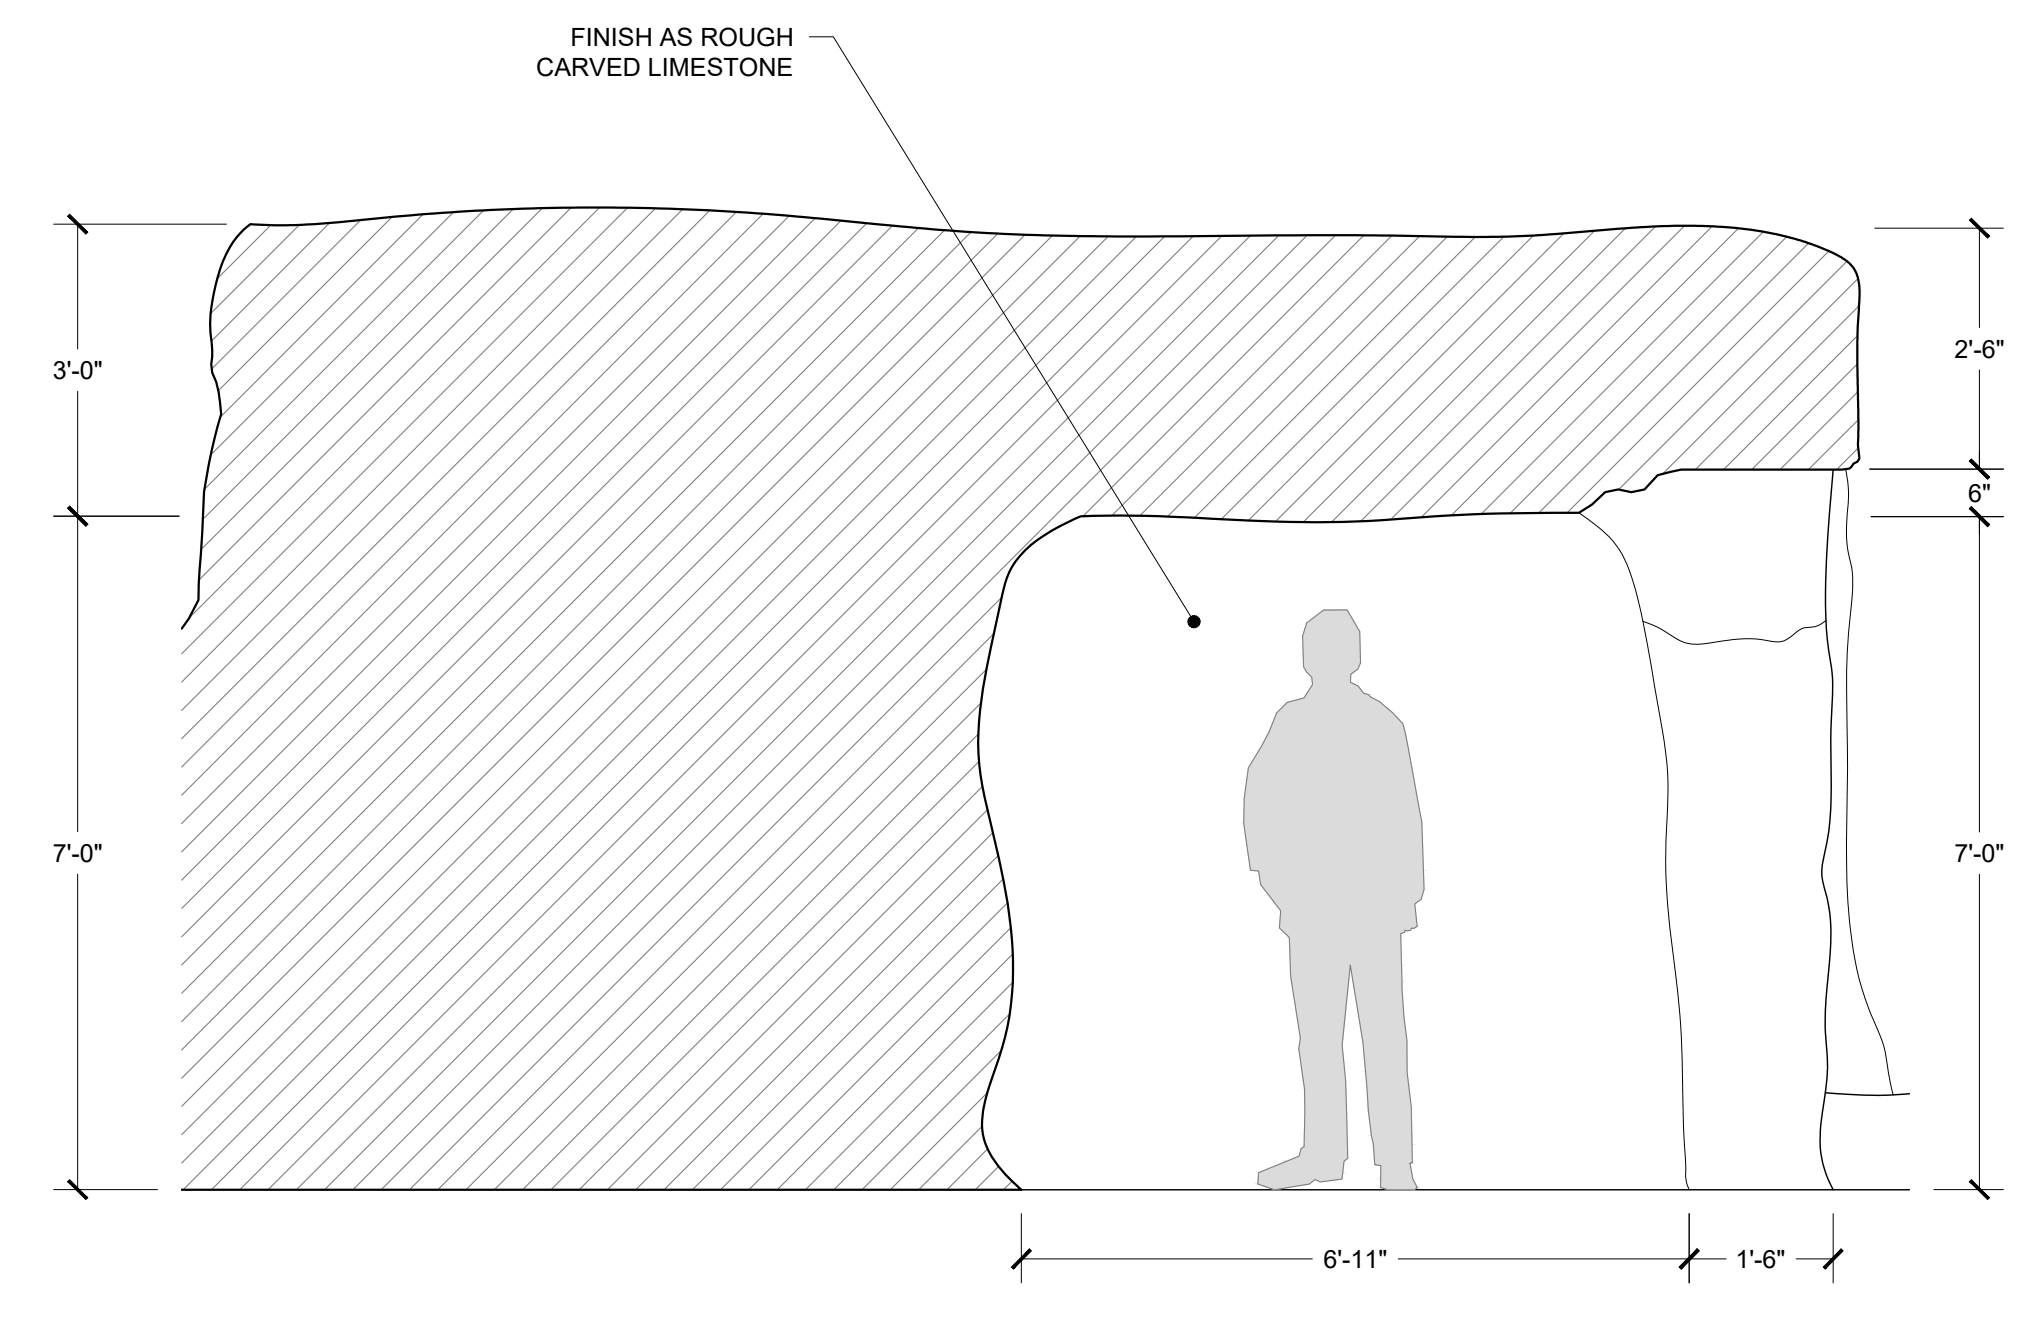

6 CAVE - SECTION M
SCALE: 1/2" = 1'-0"

RELEASE
16 MAY 2024