





The CHOSEN SEASON 2	DIRECTOR: DALLAS JENKINS PROD. DESIGNER: JAMES CUNNINGHAM D.P. : AKIS KANSTANTAKOPOULOS ART DIRECTOR: JEFF STAEBLER	SCENES: ALL EXCEPT (WILDERNESS & DESERT ROAD)	UTAH21 SET LOCATIONS		
			SCALE:	DATE: August 19, 2021	PAGE:

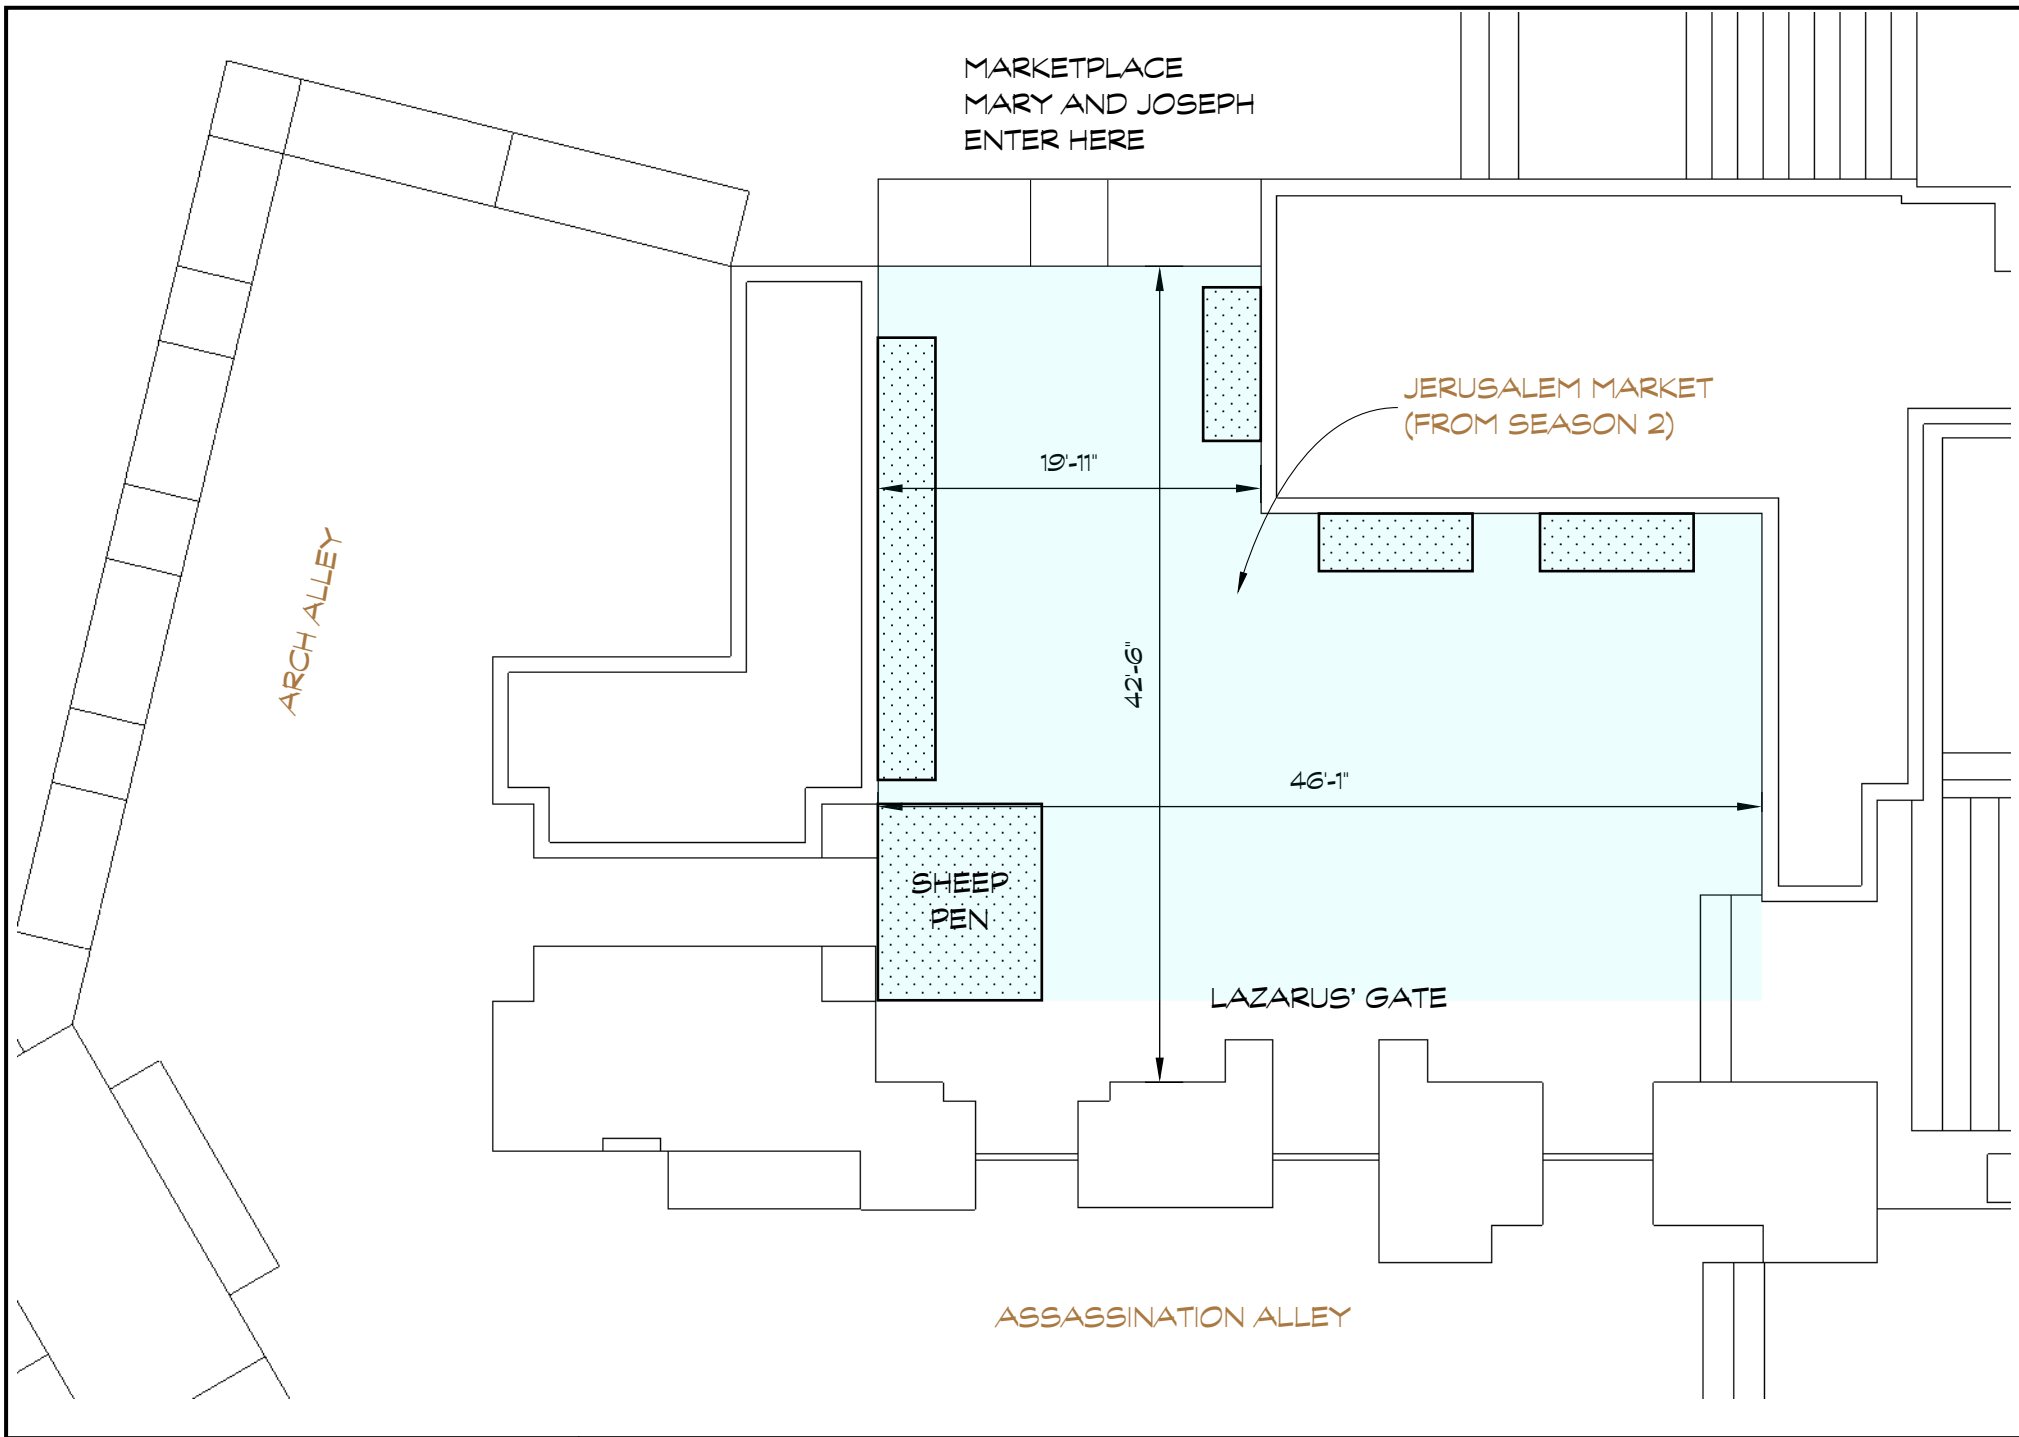

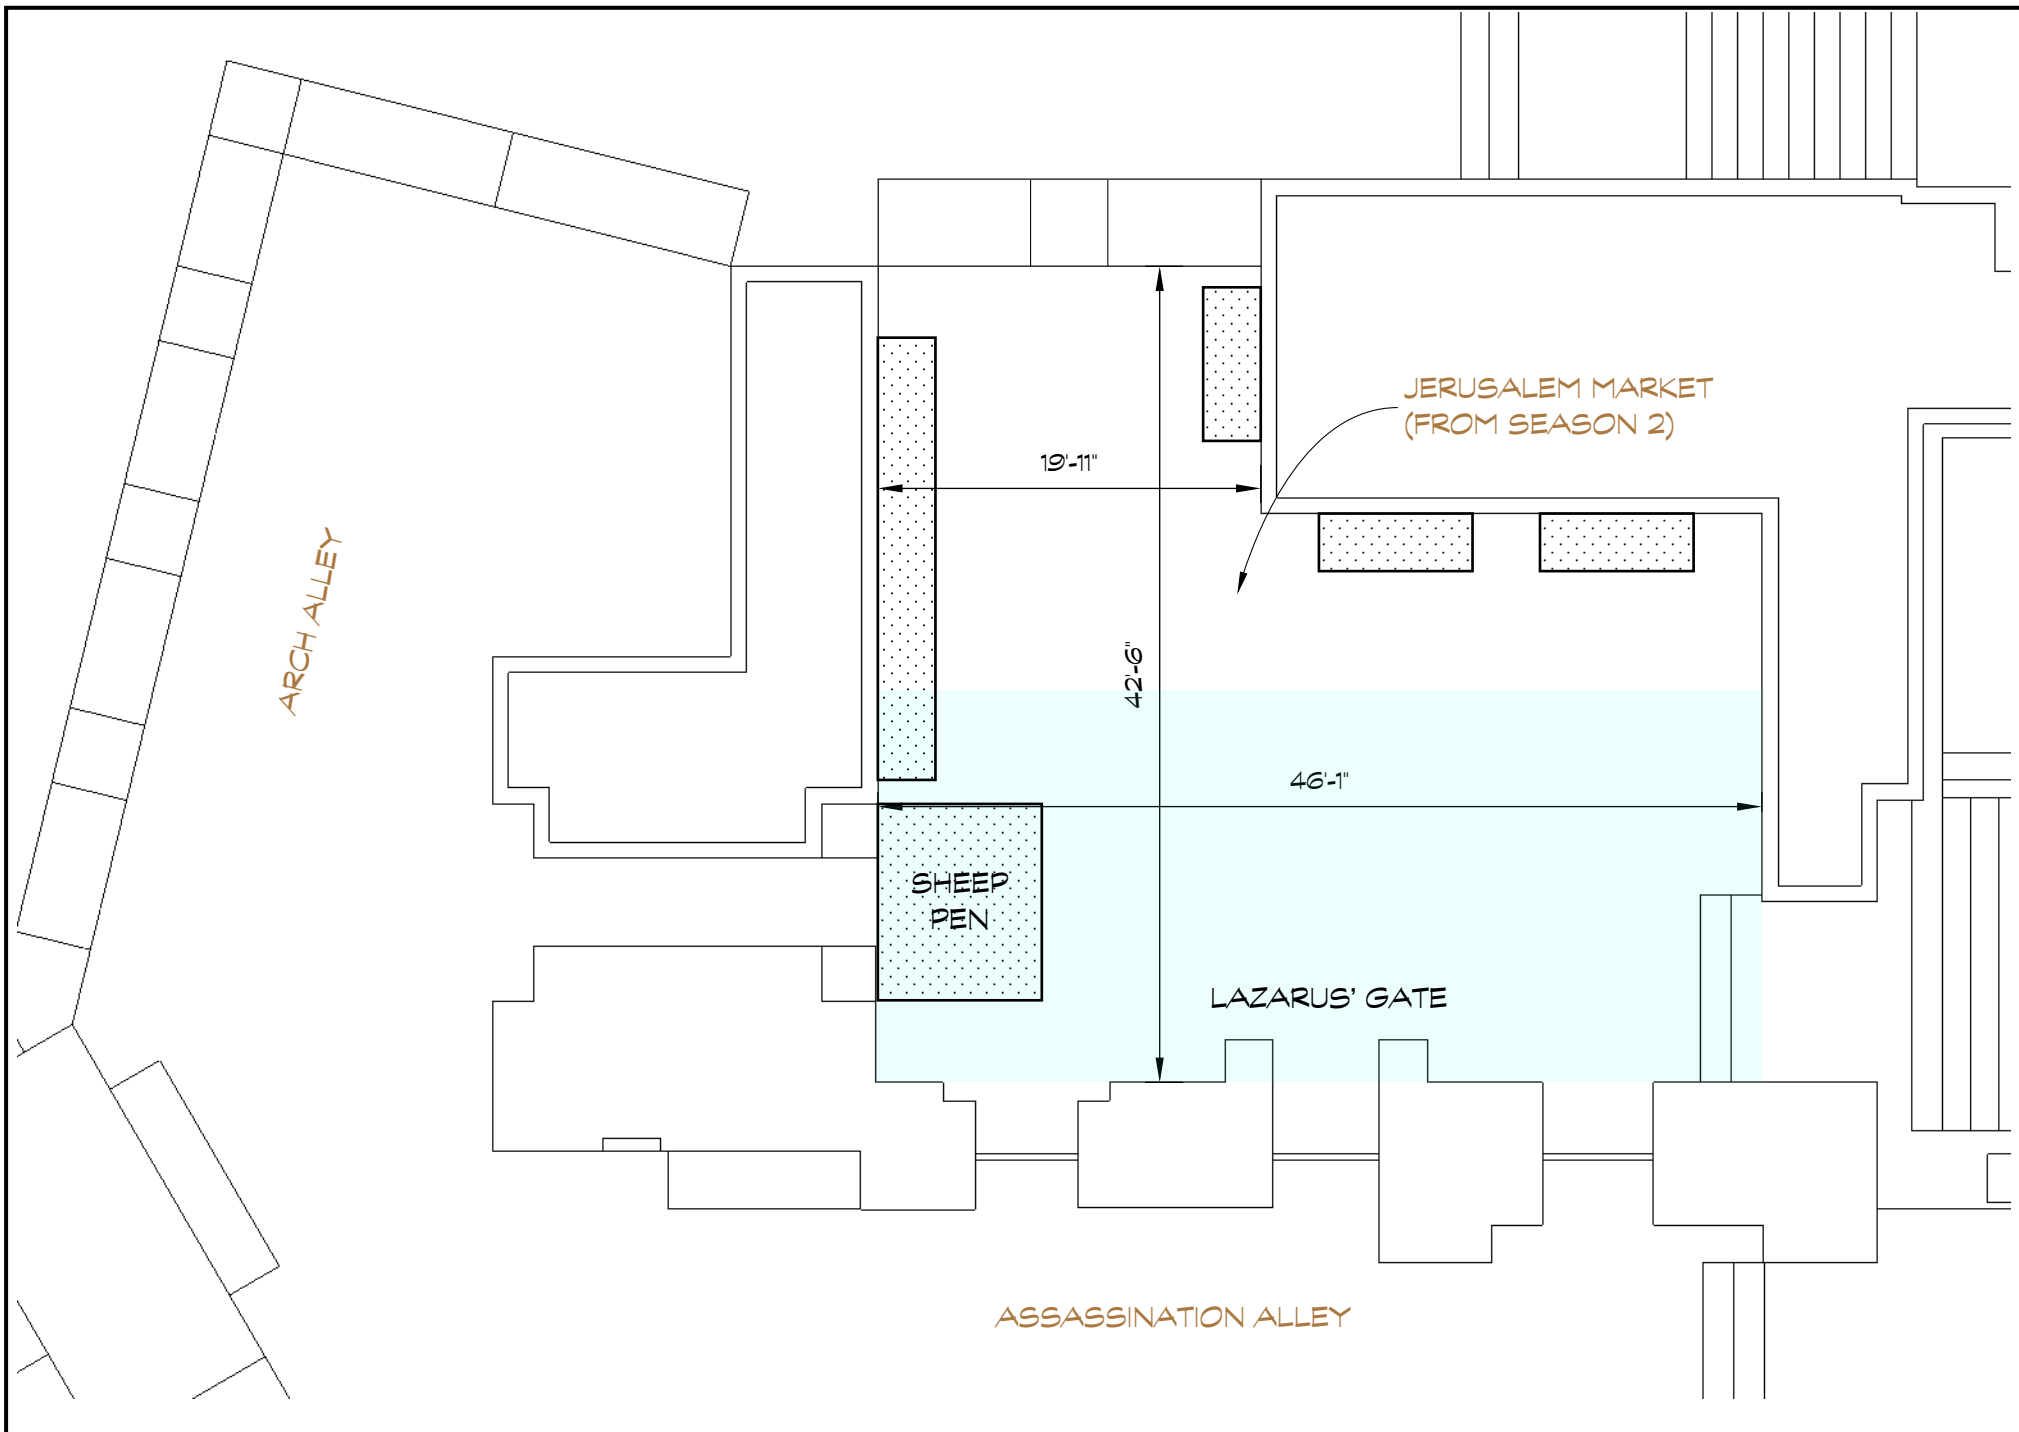


The CHOSEN SEASON 2	DIRECTOR: DALLAS JENKINS PROD. DESIGNER: JAMES CUNNINGHAM D.P. : AKIS KANSTANTAKOPOULOS ART DIRECTOR: JEFF STAEBLER	SCENES: 5 ZONE 1	EXT. GATE (LAZARUS')	
			SCALE: 1" = 10'	DATE: August 19, 2021

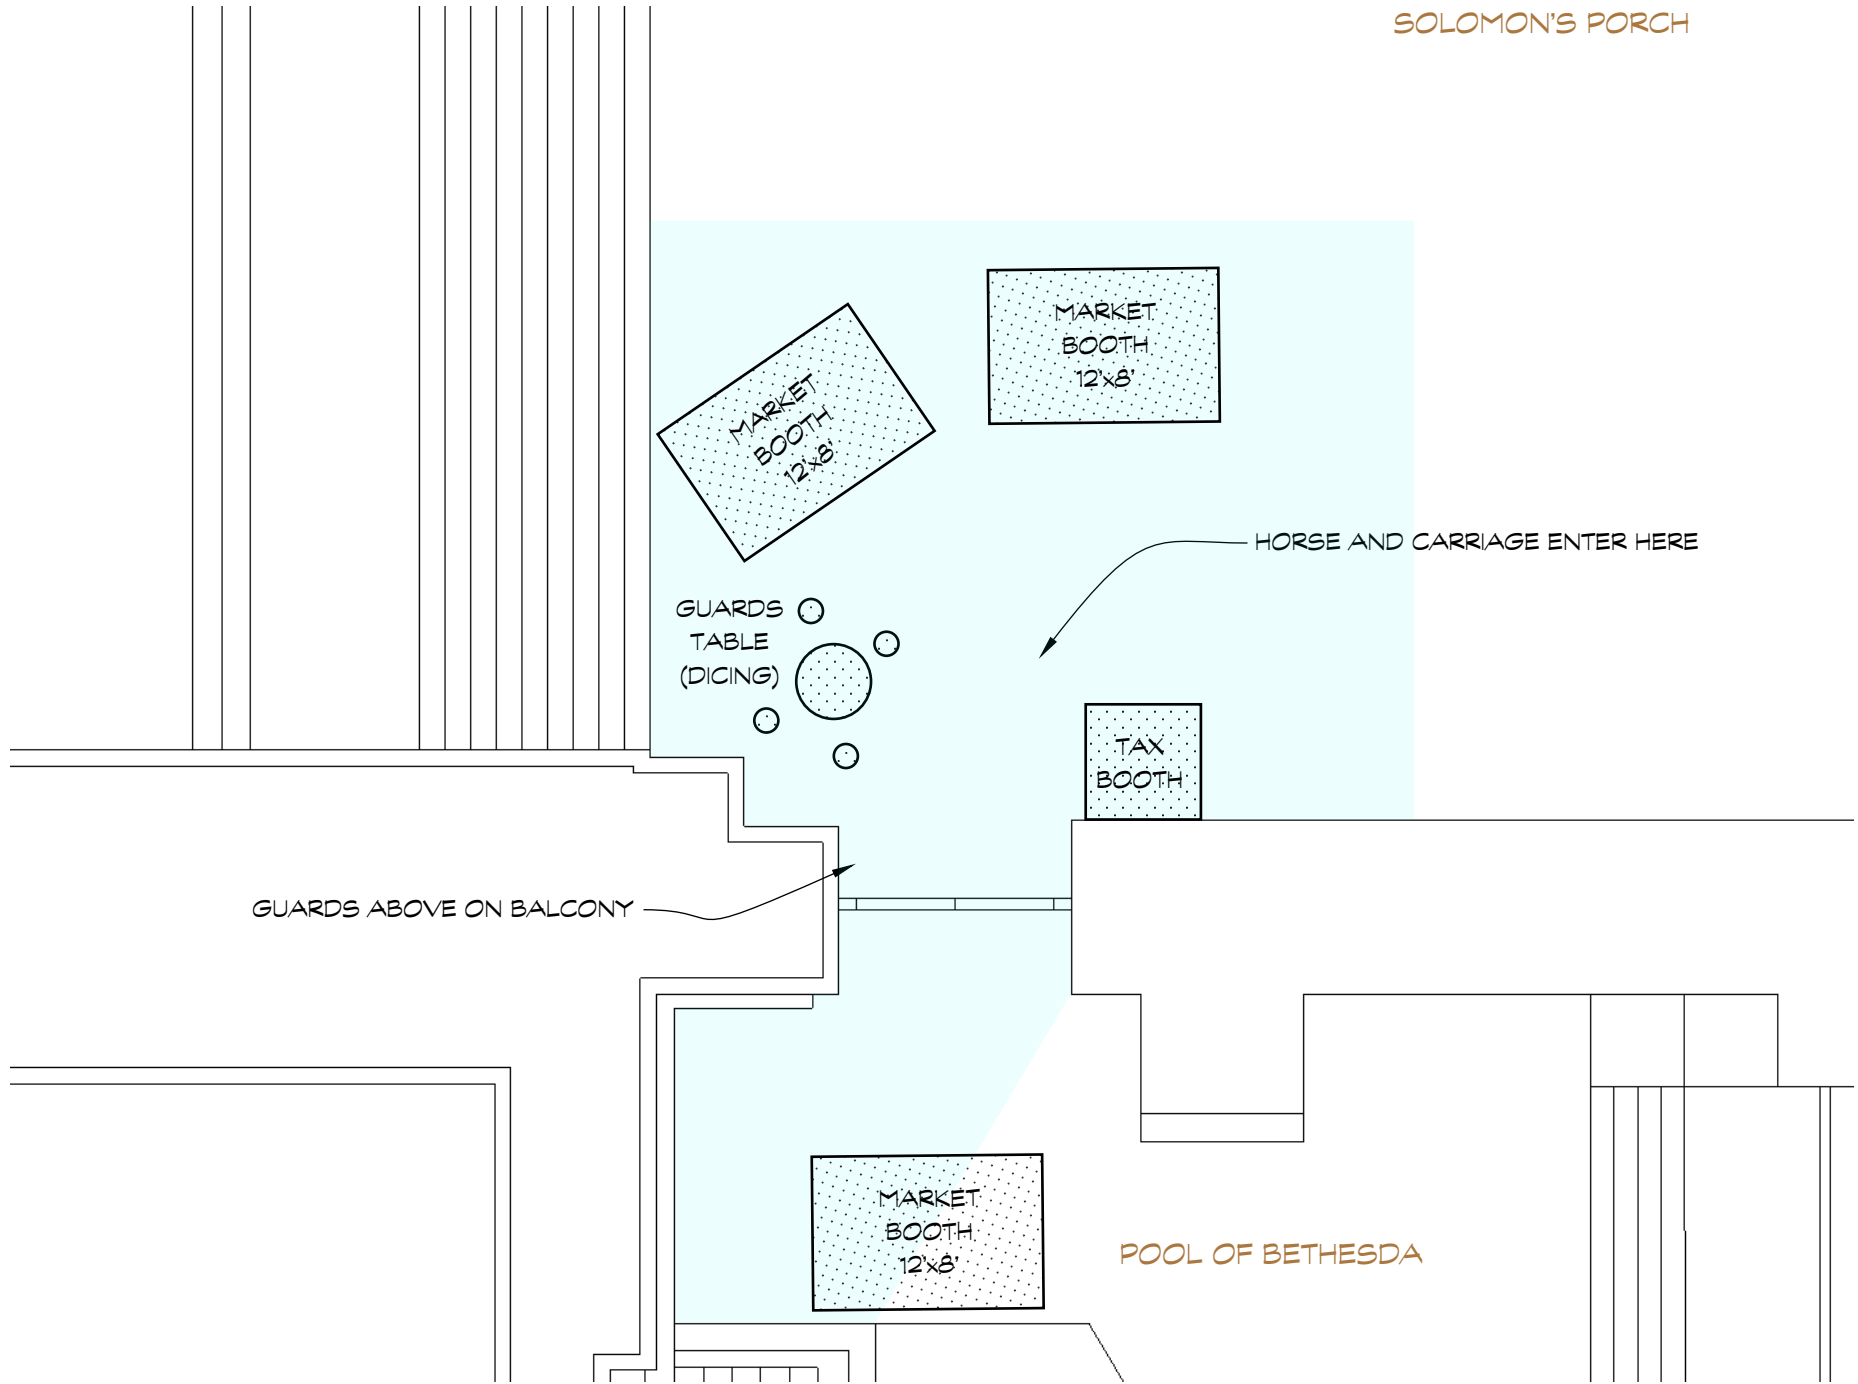


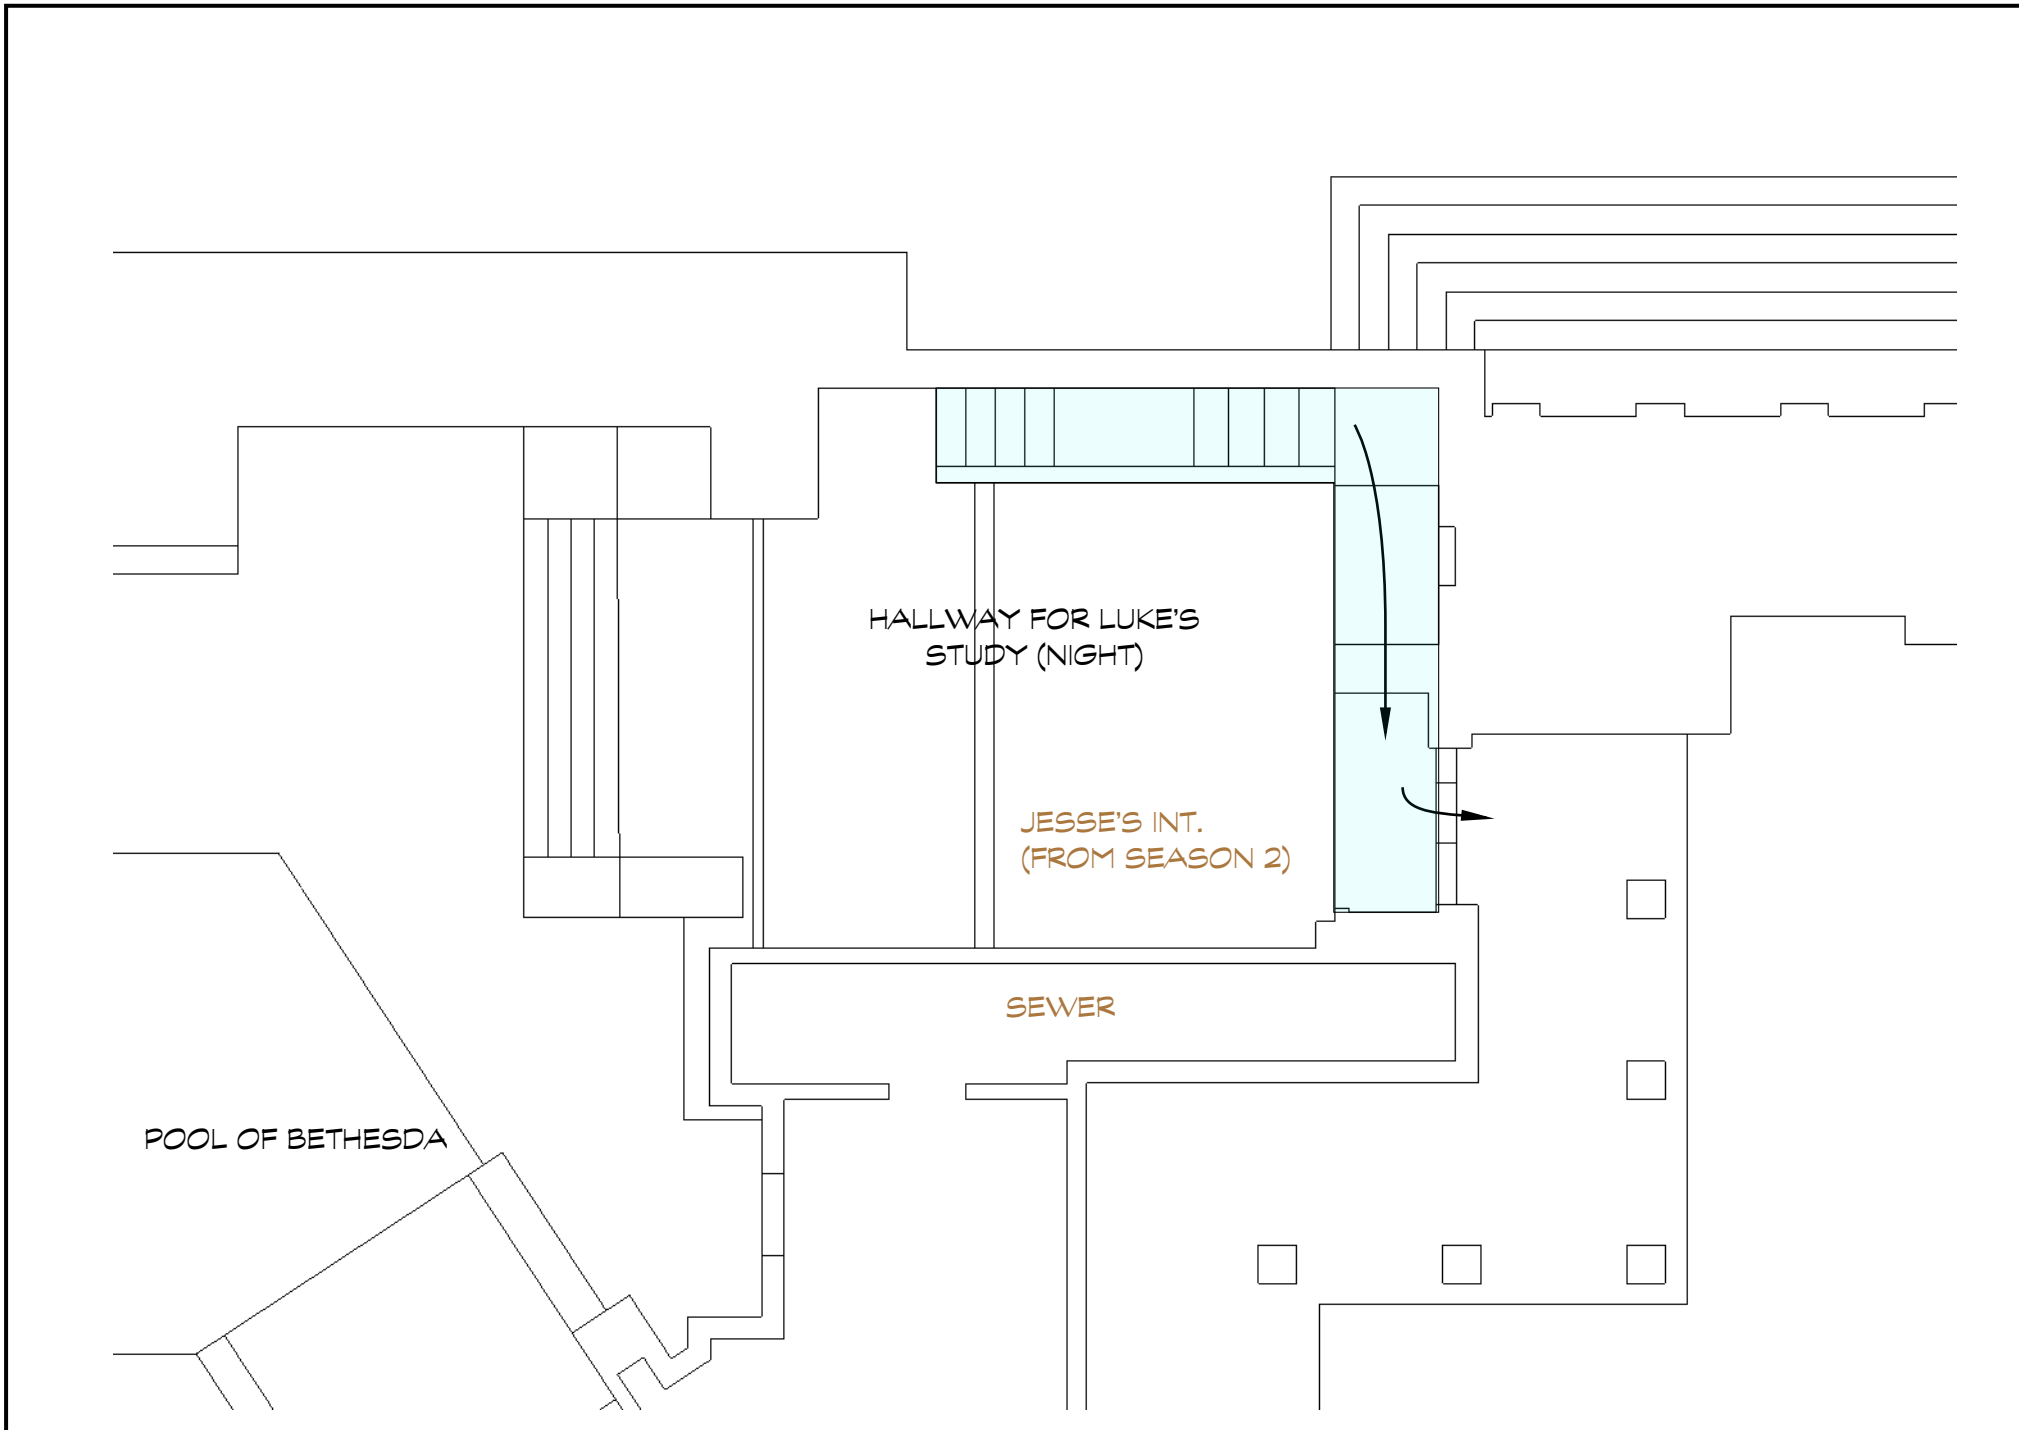



<p>The CHOSEN SEASON 2</p>	<p>DIRECTOR: DALLAS JENKINS PROD. DESIGNER: JAMES CUNNINGHAM D.P. : AKIS KANSTANTAKOPOULOS ART DIRECTOR: JEFF STAEBLER</p>	<p>SCENES: 19 ZONE 6</p>	<p style="text-align: right;">INT. HALLWAY (LUKE'S)</p> <p>SCALE: 1" = 10' DATE: August 19, 2021 PAGE: 4</p>	
---	---	---	---	--

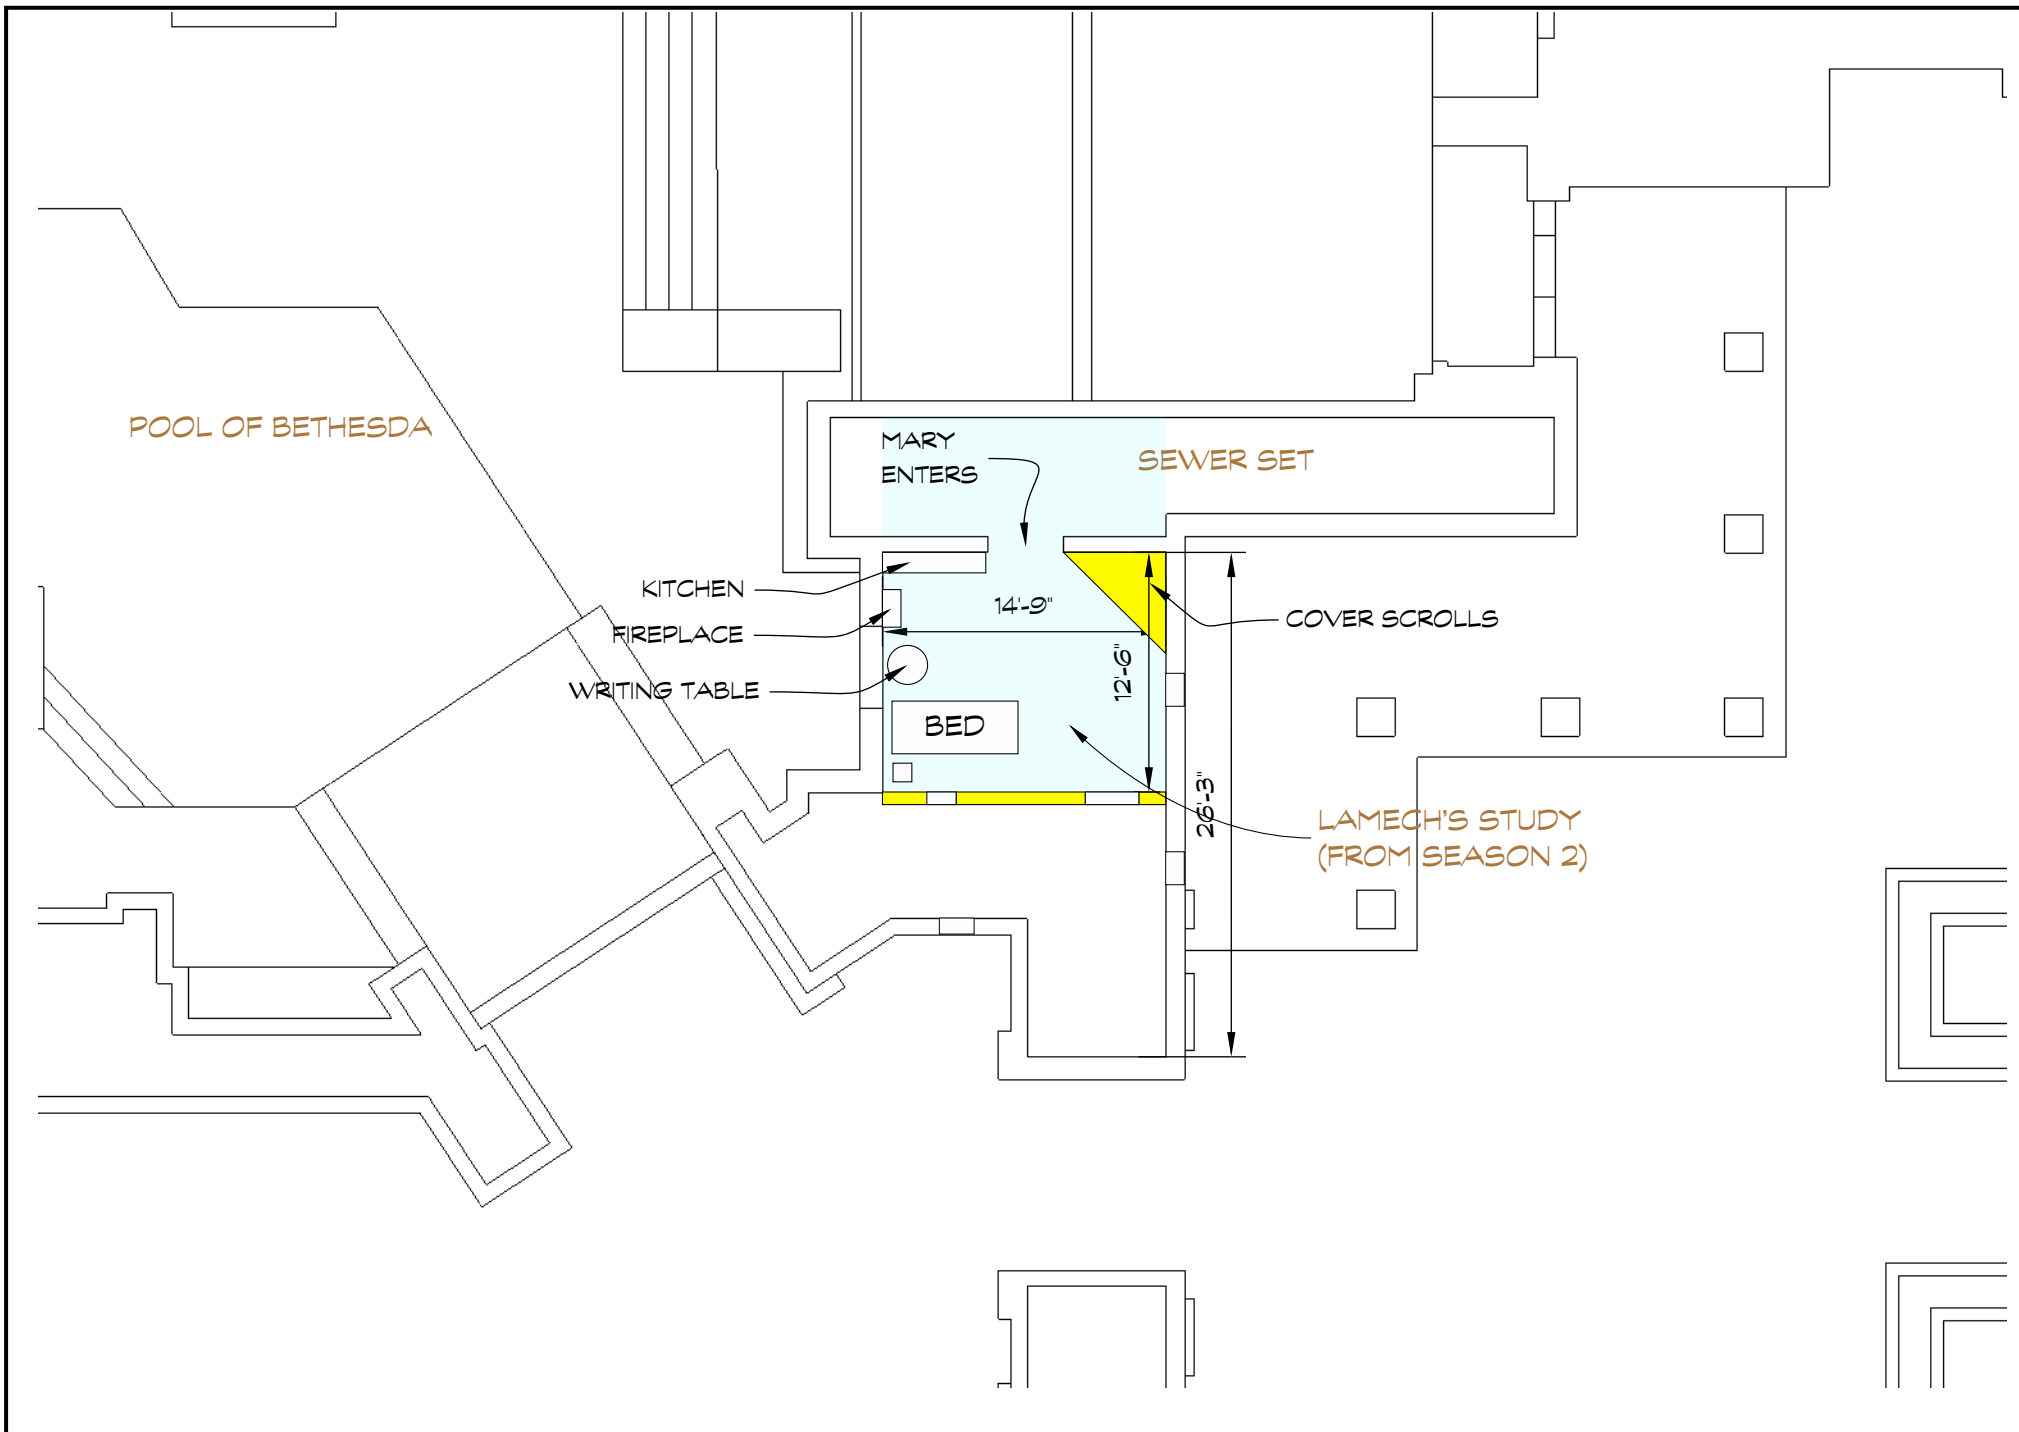

<p>The CHOSEN SEASON 2</p>	<p>DIRECTOR: DALLAS JENKINS PROD. DESIGNER: JAMES CUNNINGHAM D.P. : AKIS KANSTANTAKOPOULOS ART DIRECTOR: JEFF STAEBLER</p>	<p>SCENES: 7, 9, 11, 14, 16, 18 ZONE 2</p>	<p>INT. MOTHER MARY'S ROOM</p> <p>SCALE: 1" = 10' DATE: August 19, 2021 PAGE: 5</p>	
---	---	--	---	--

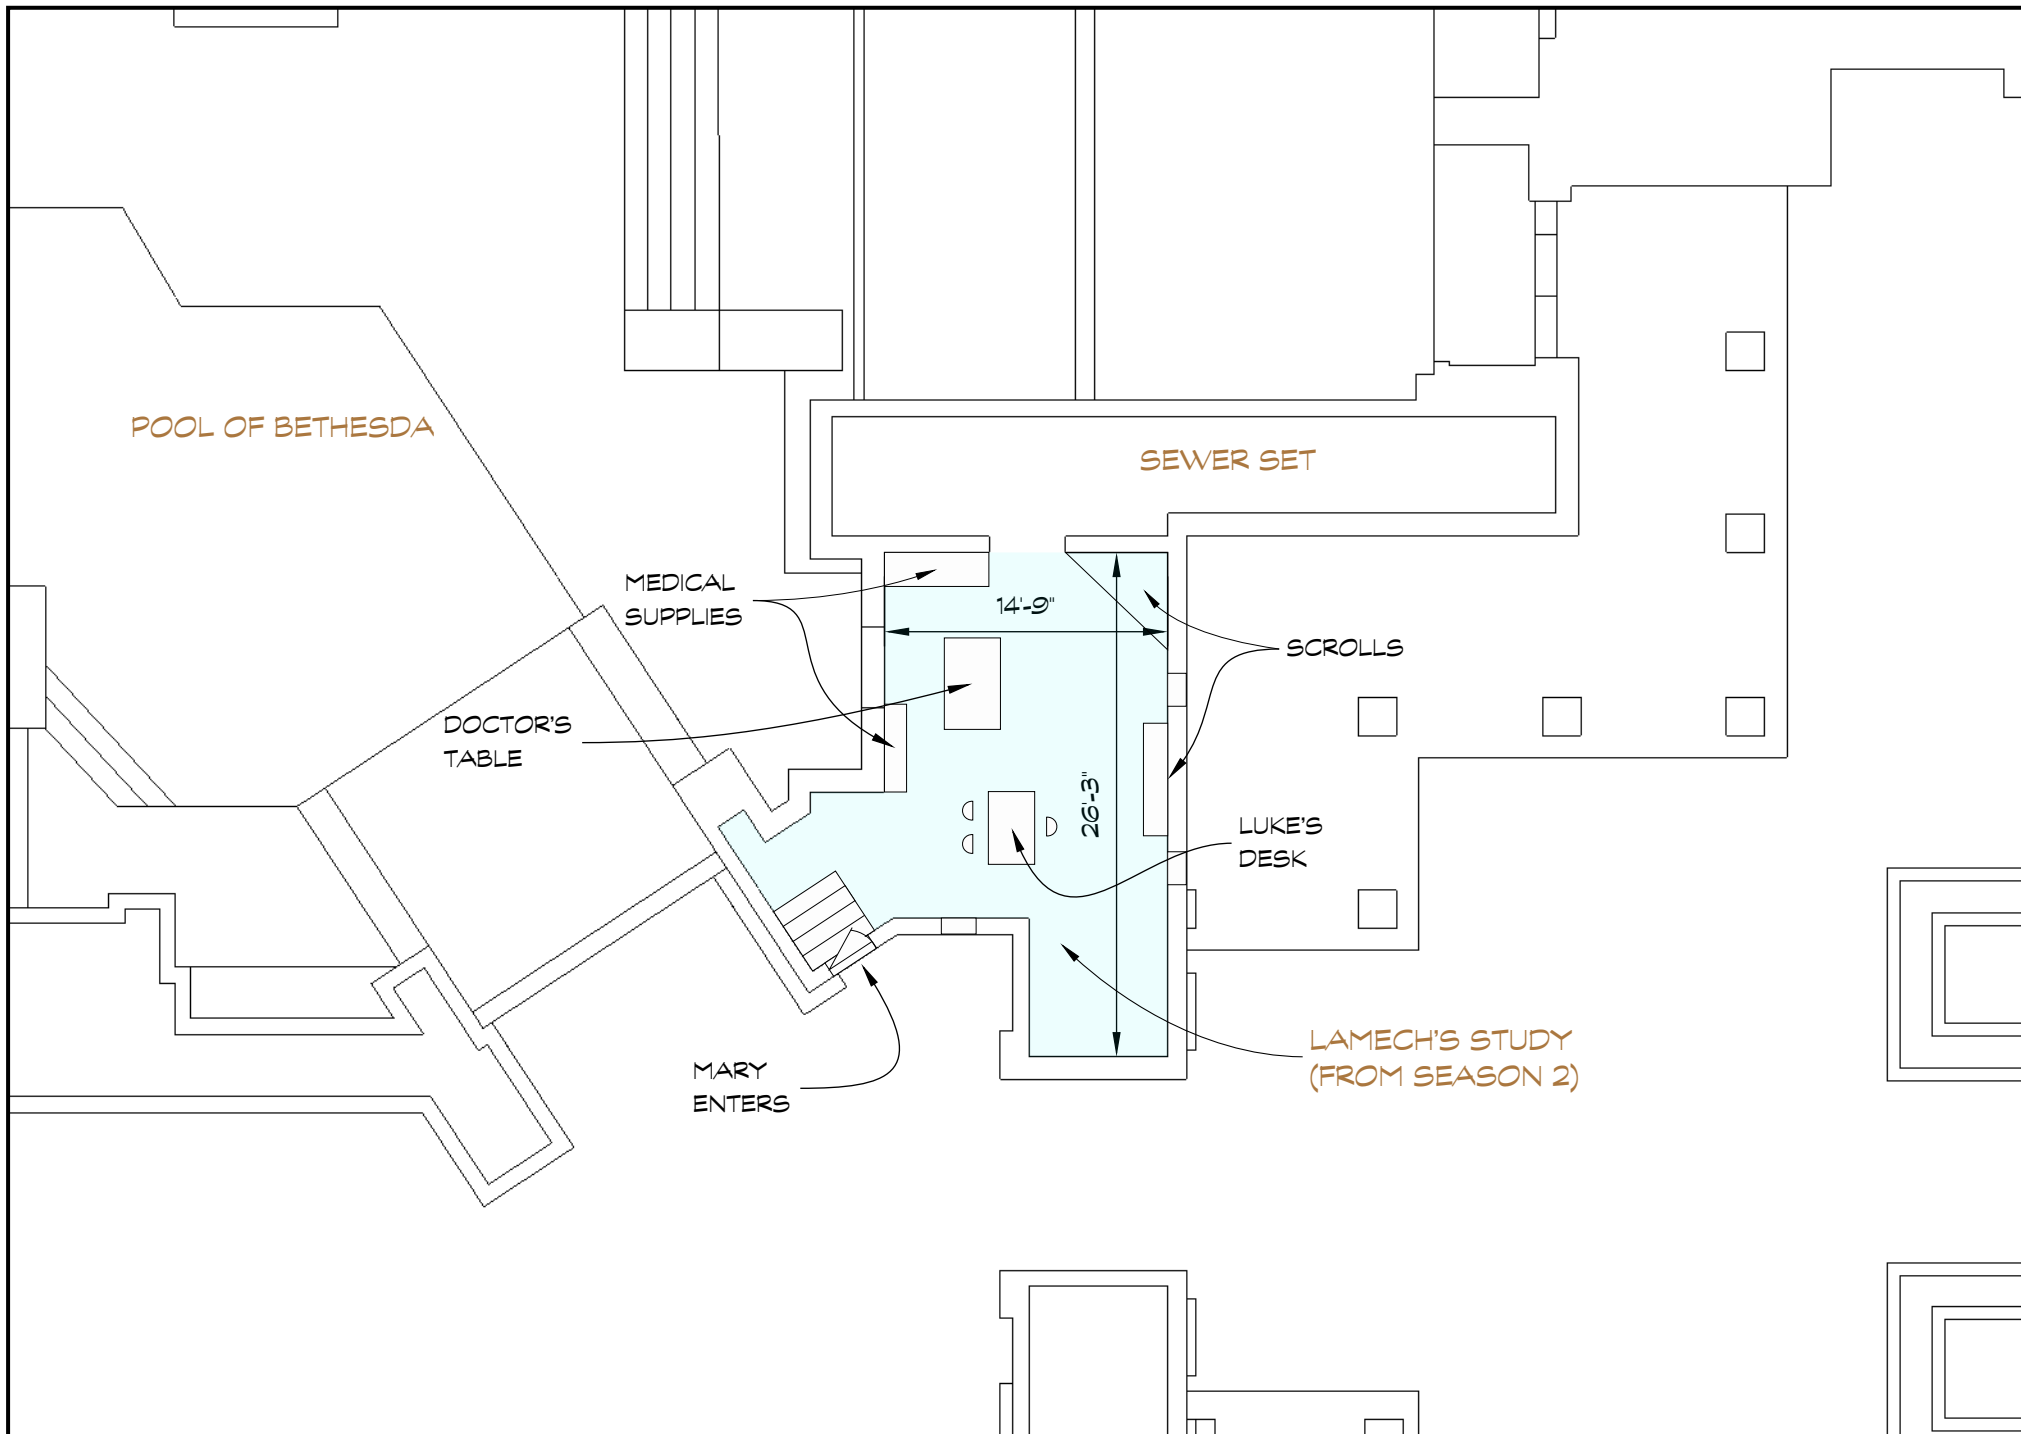

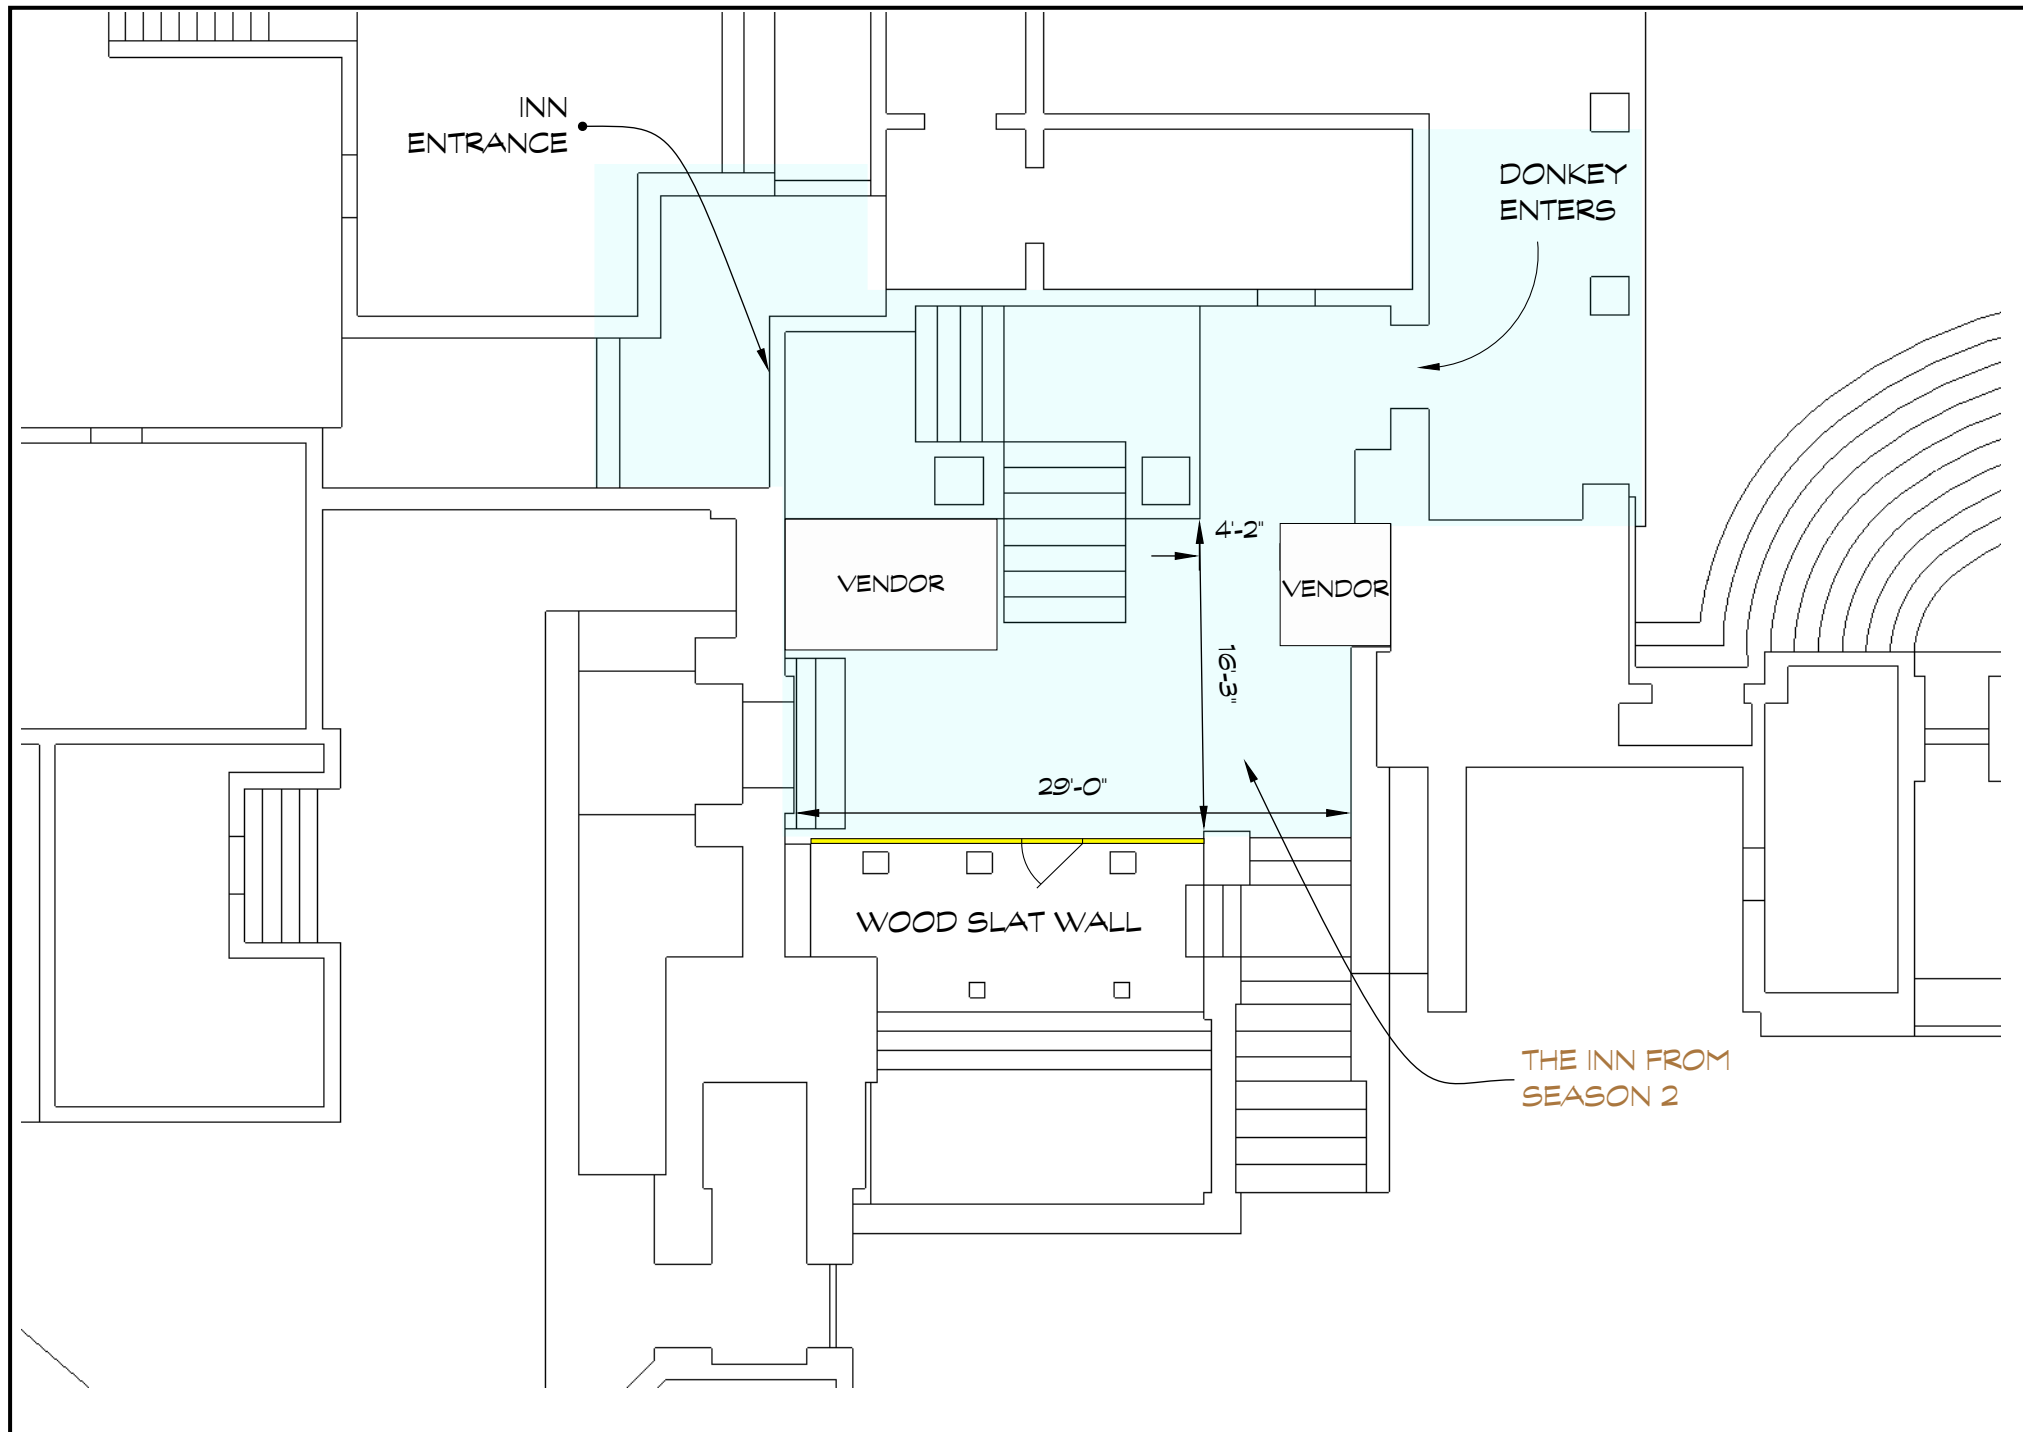

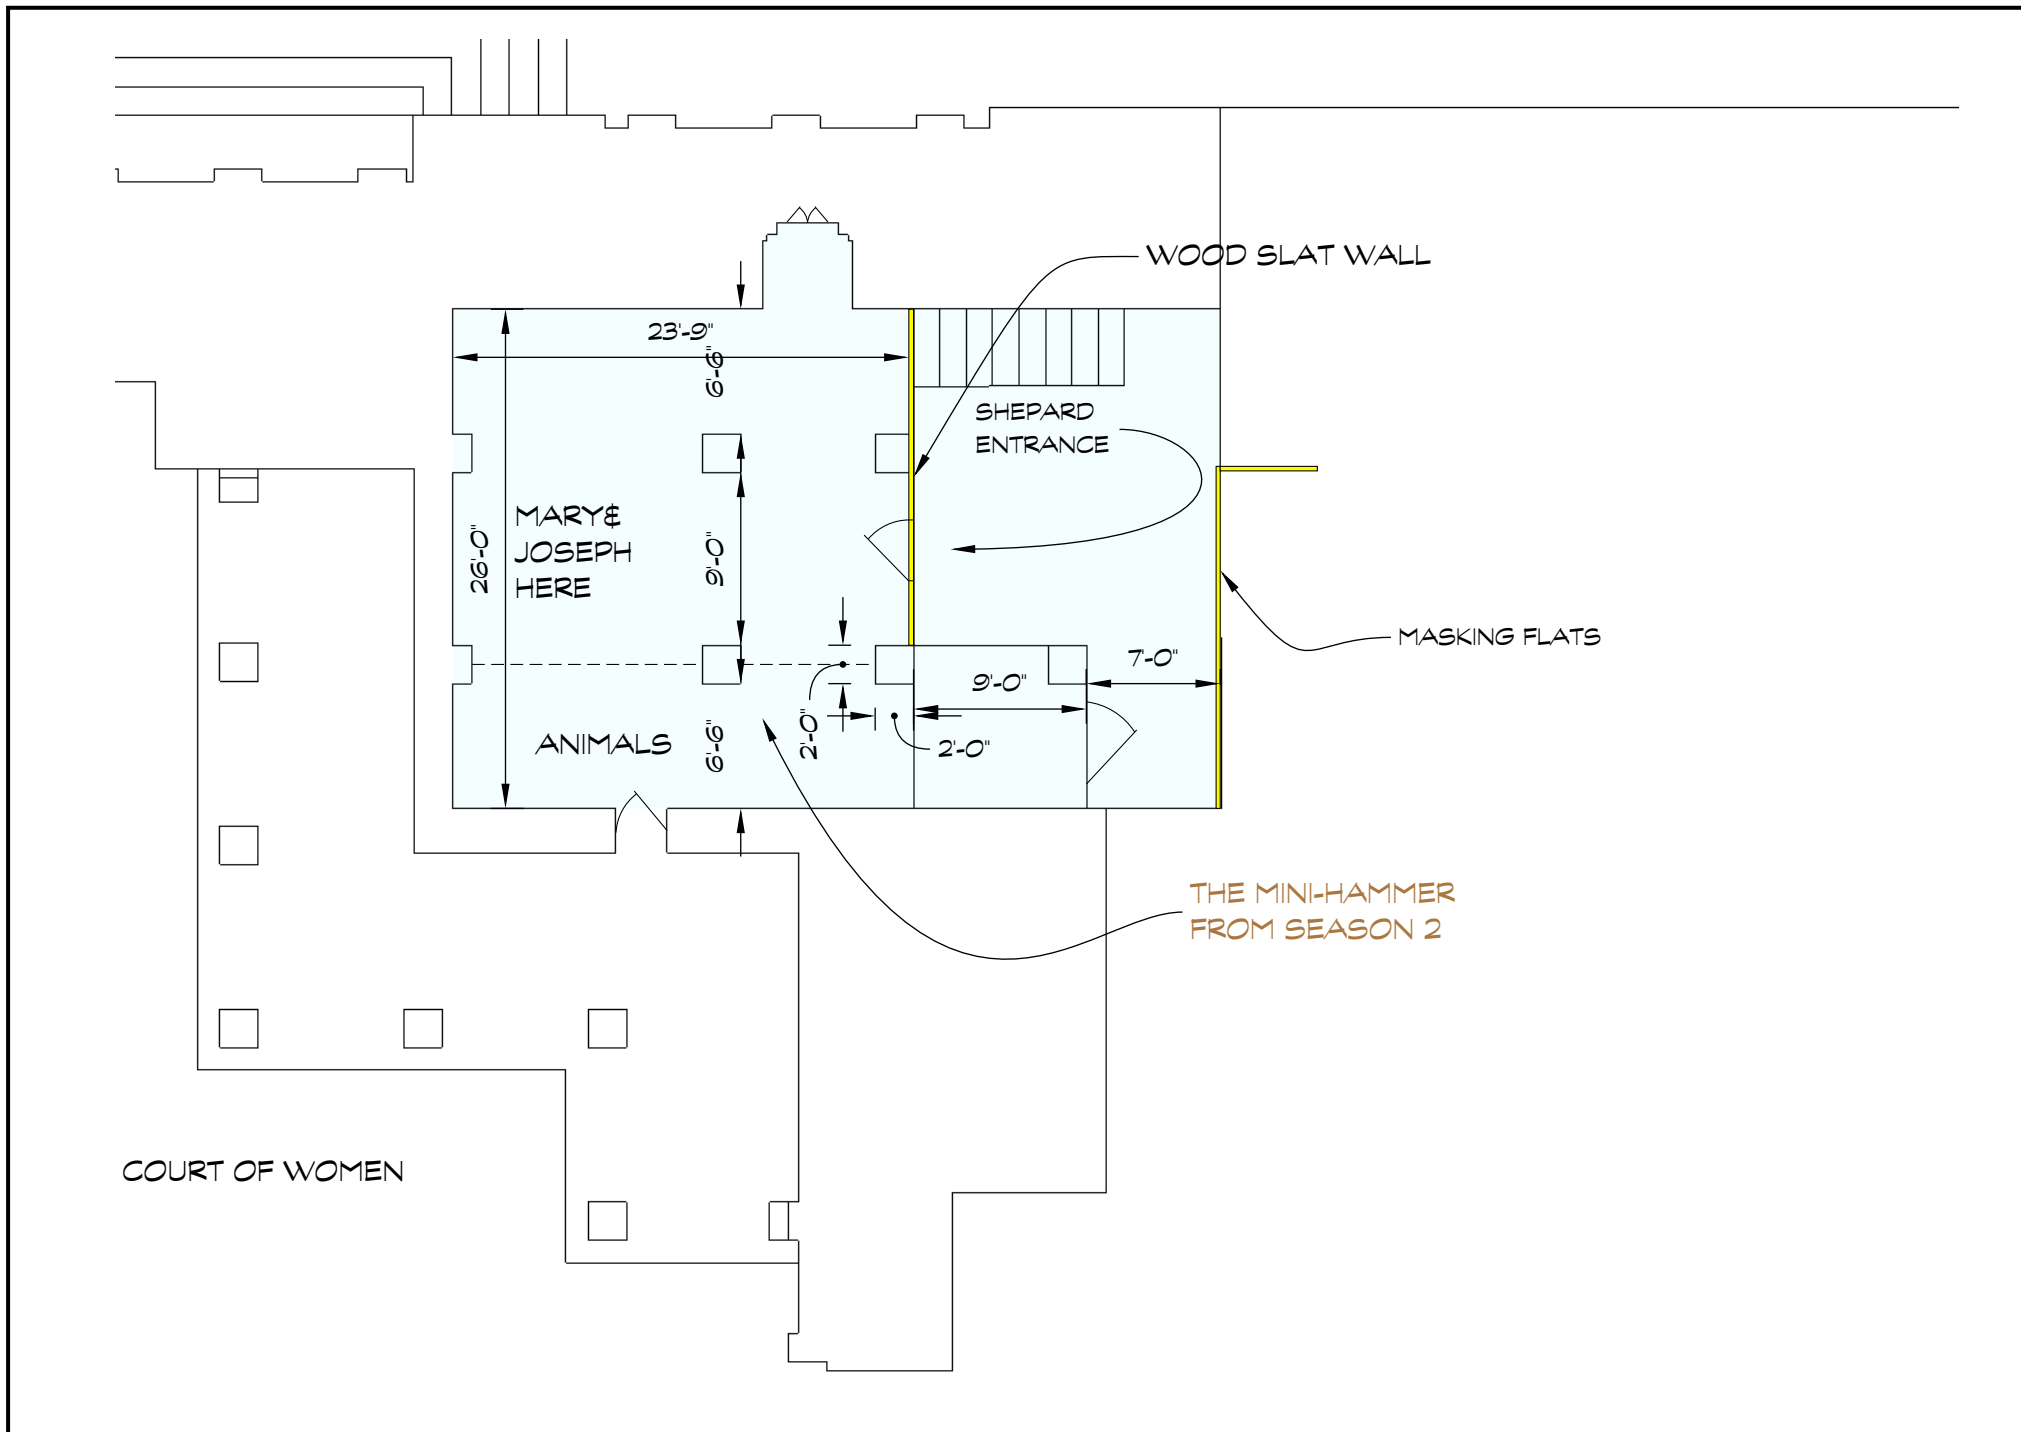

The CHOSEN SEASON 2	DIRECTOR: DALLAS JENKINS PROD. DESIGNER: JAMES CUNNINGHAM D.P. : AKIS KANSTANTAKOPOULOS ART DIRECTOR: JEFF STAEBLER	SCENES: 10, 12, 13, 15, 17 ZONE 4	INT. STABLE	
			SCALE: 1" = 10'	DATE: August 19, 2021