


# MIDLO STAGE

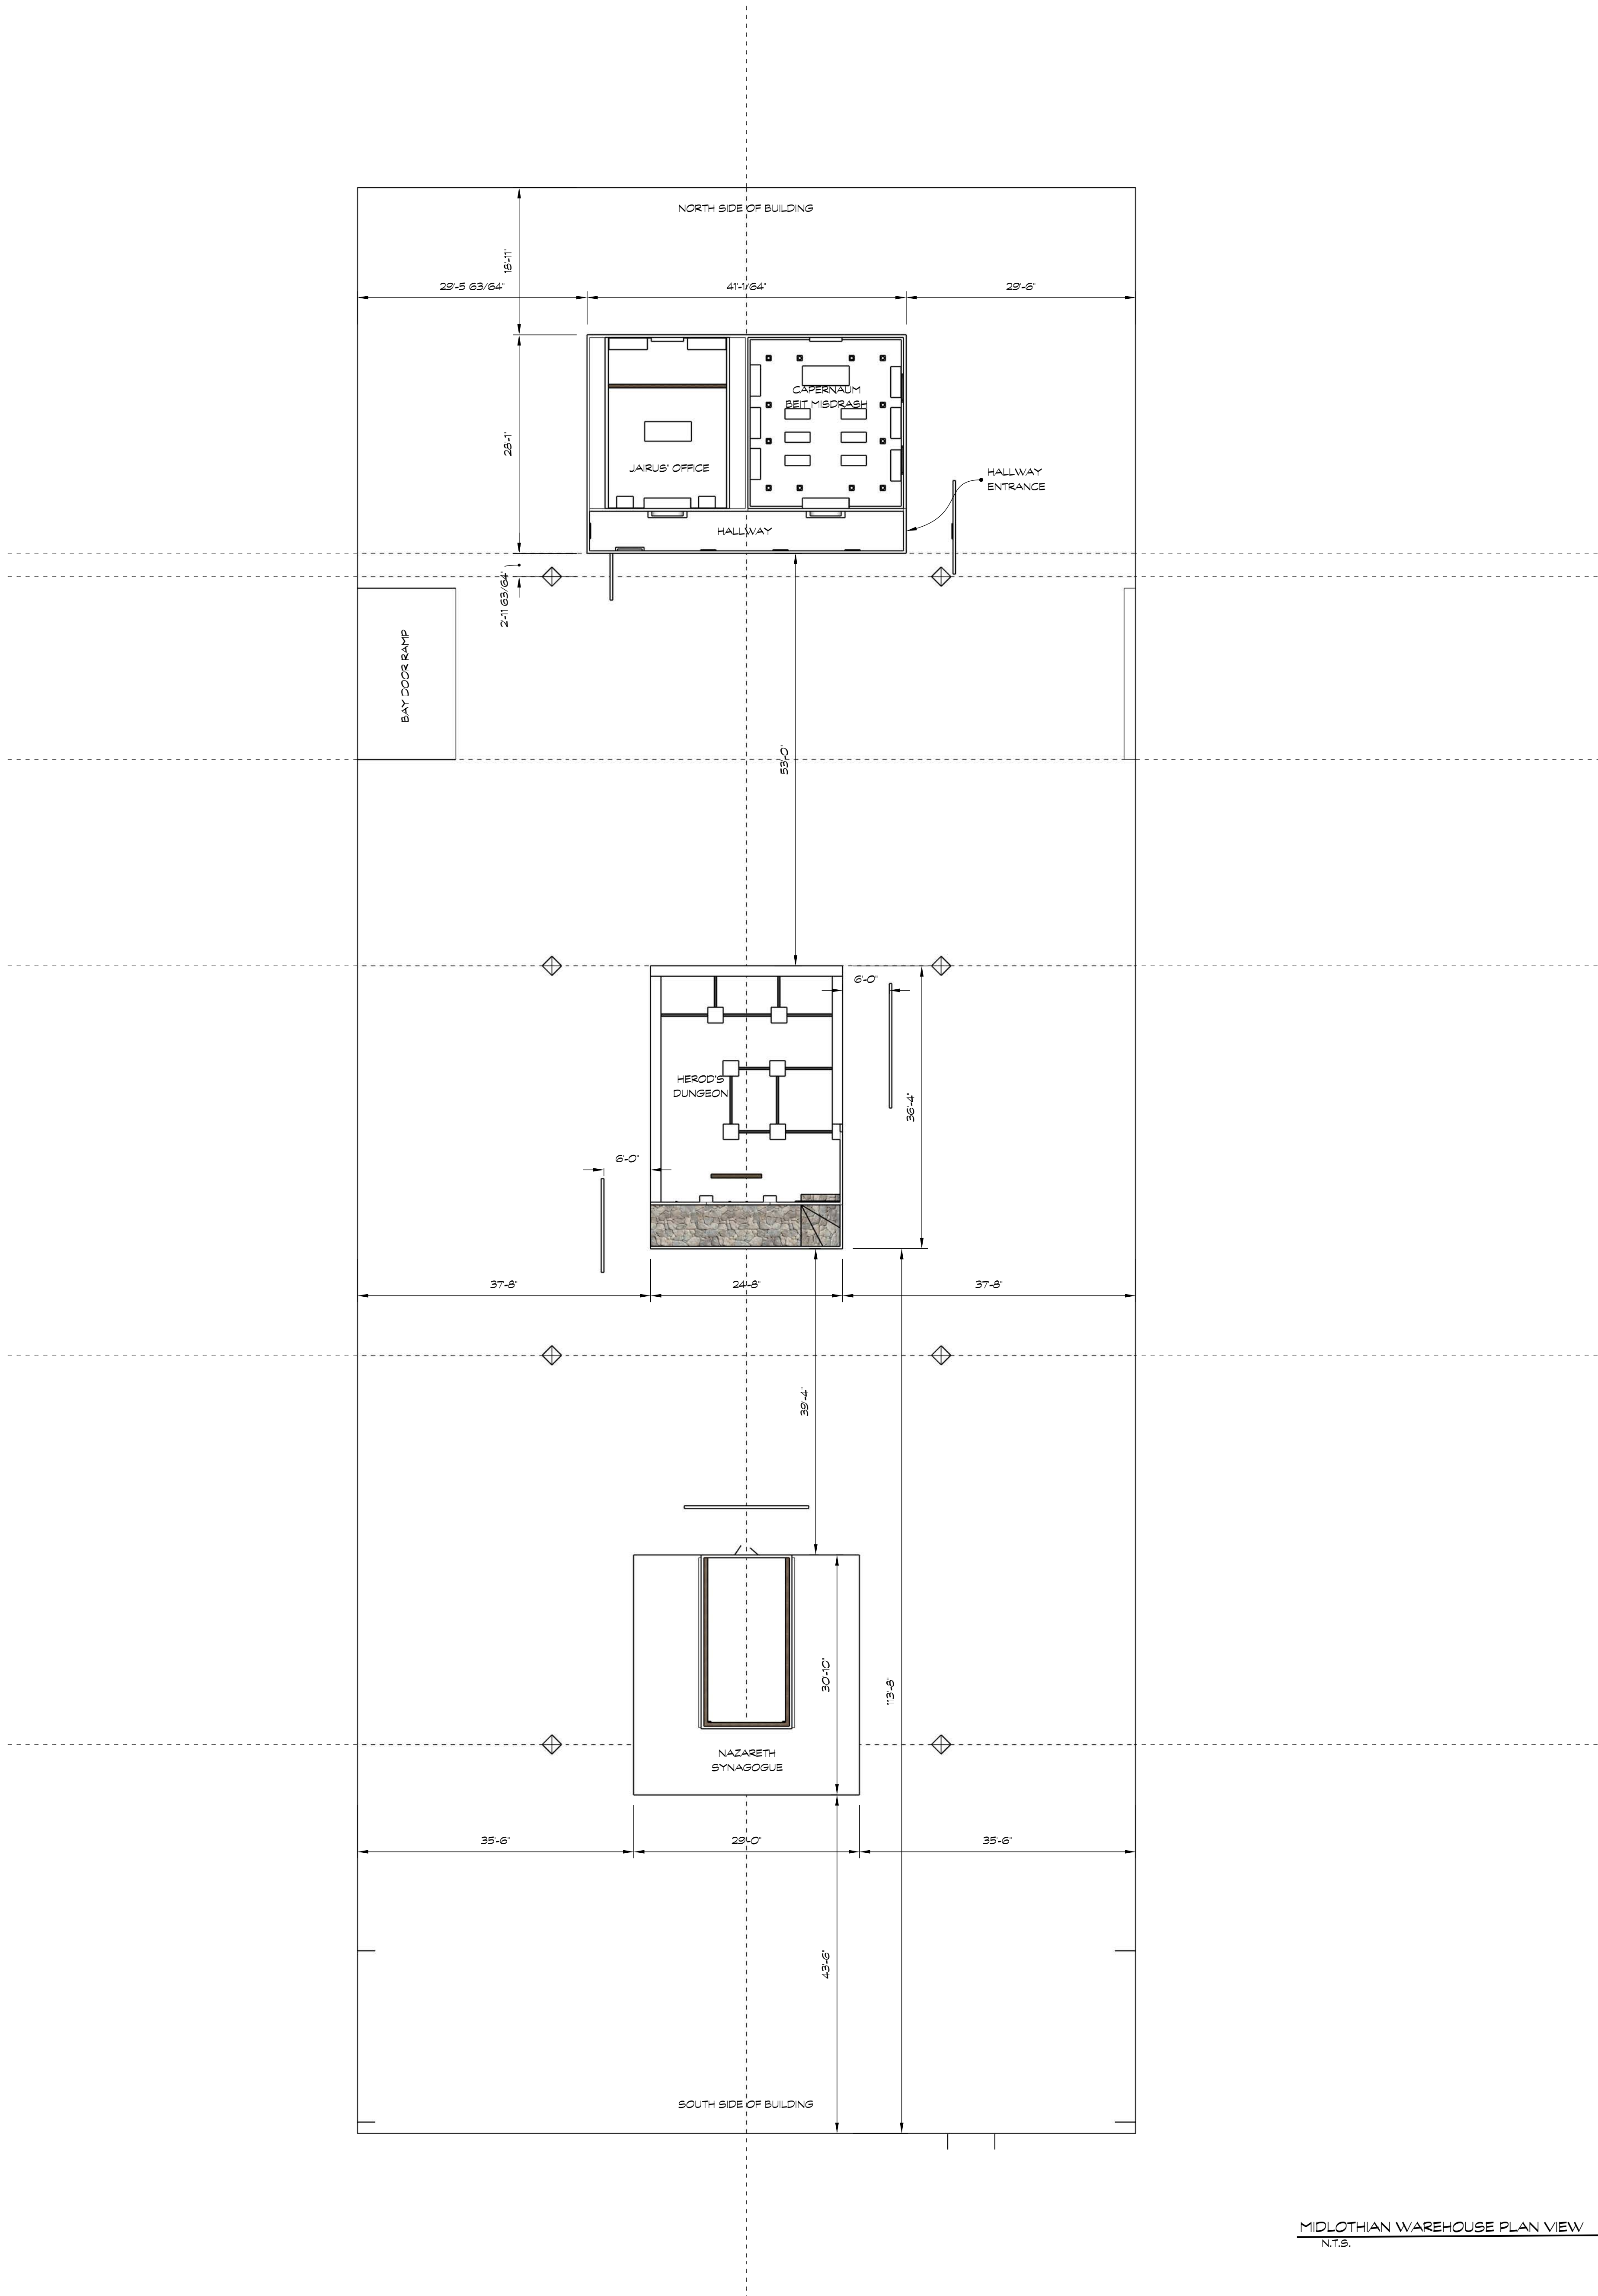


MIDLOTHIAN WAREHOUSE PLAN VIEW  
N.T.S.

# MIDLO STAGE


ALL DIMENSIONS ARE BASED UPON CONCEPT DRAWINGS FOR ESTIMATING ONLY.  
ACTUAL DIMENSIONS SHOULD BE TAKEN DIRECTLY FROM ARCHITECTURAL DRAWINGS  
PROVIDED BY CRC

The <b>CHOSEN</b> SEASON 3	CREATOR/DIRECTOR: DALLAS JENKINS
	PROD. DESIGNER: JAMES CUNNINGHAM
	ART DIRECTOR: JEFF STAEBLER
	CONSTRUCTION: CLAYTON ARMSTRONG
DATE: May 9, 2022	PAGE: 1


# BET MIDRASH/ OFFICE

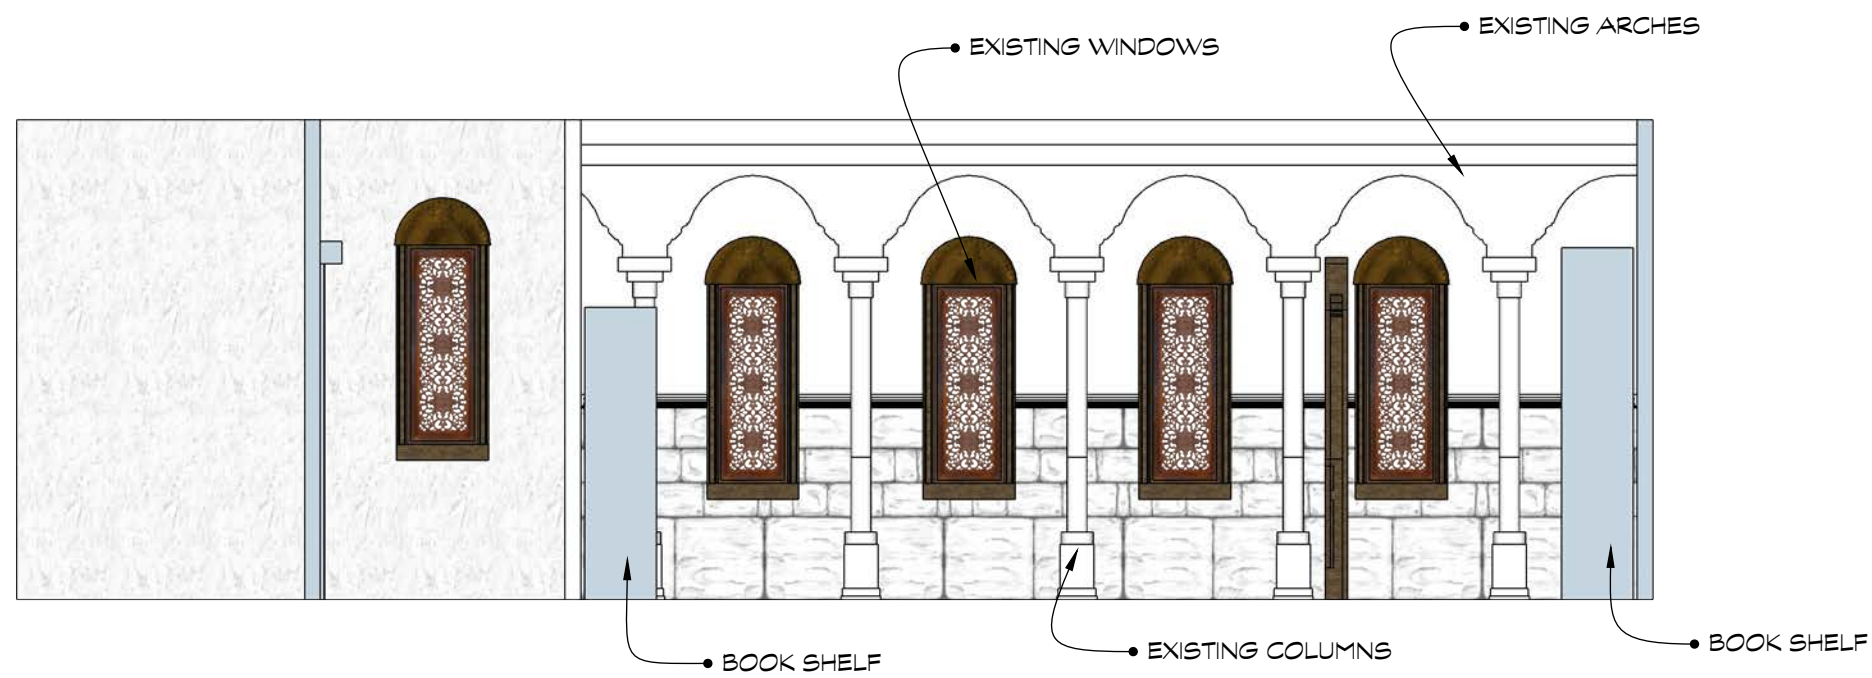


CAPERNAUM SYNAGOGUE - JAIUS' OFFICE - E  
N.T.S.

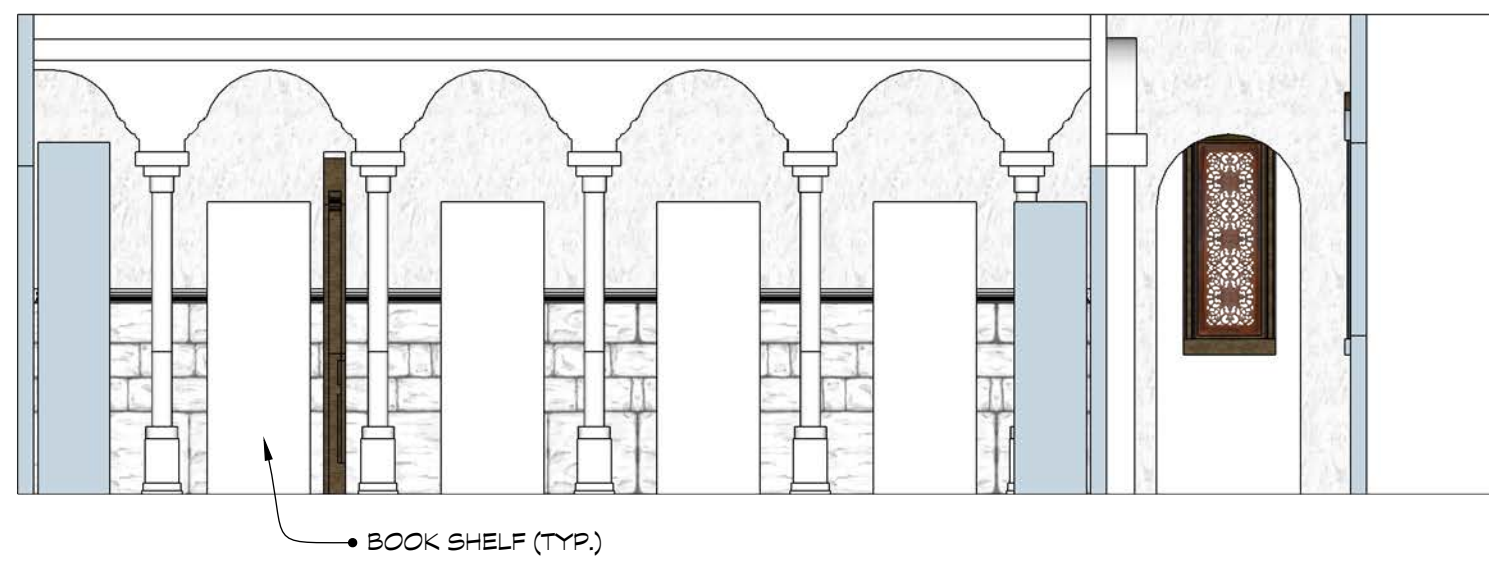

CAPERNAUM SYNAGOGUE - JAIUS' OFFICE - F  
N.T.S.

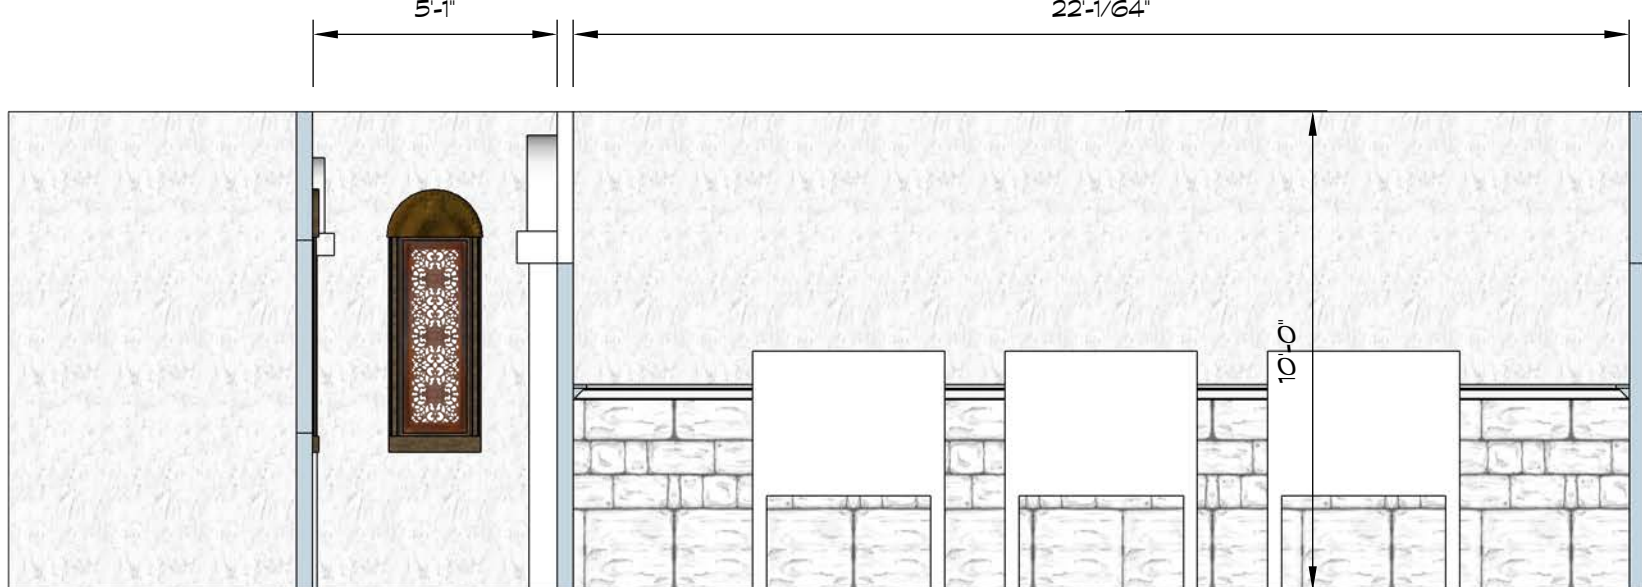


CAPERNAUM SYNAGOGUE - BEIT MIDRASH - G  
N.T.S.

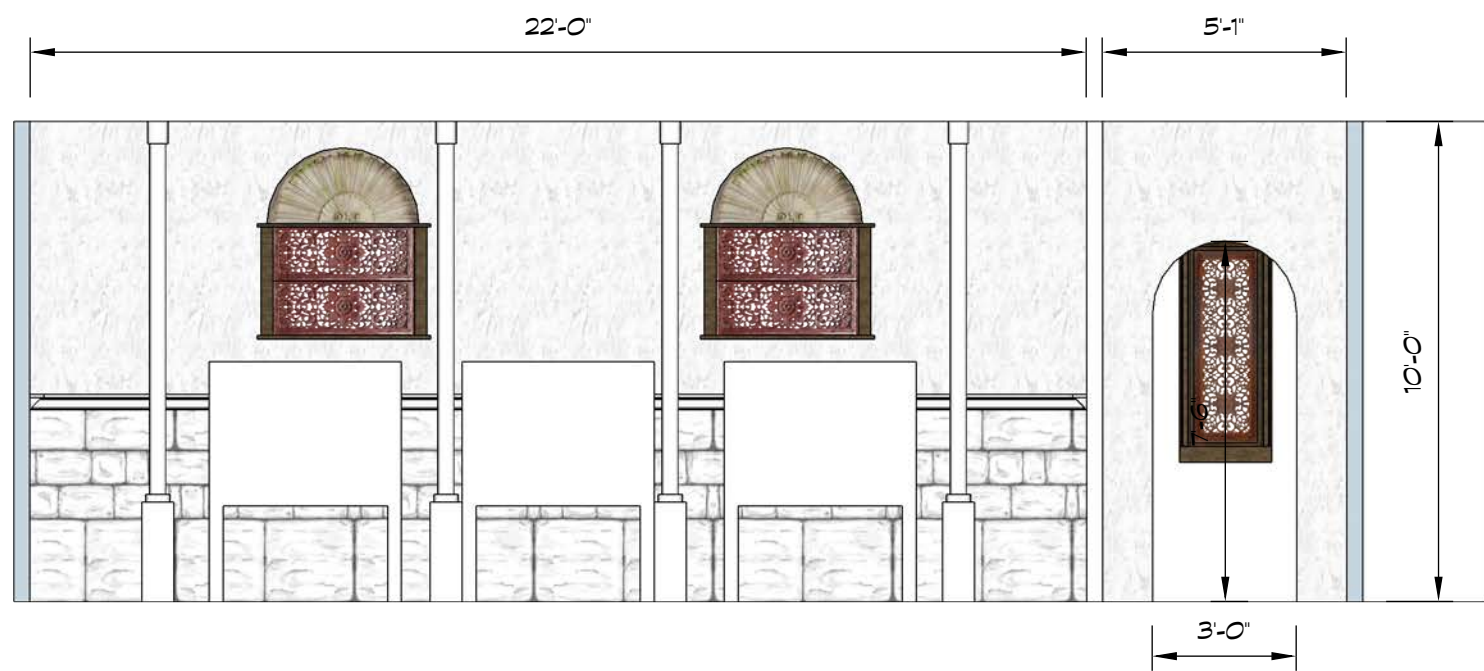


CAPERNAUM SYNAGOGUE - BEIT MIDRASH - H  
N.T.S.




CAPERNAUM SYNAGOGUE - HALLWAY - A  
N.T.S.

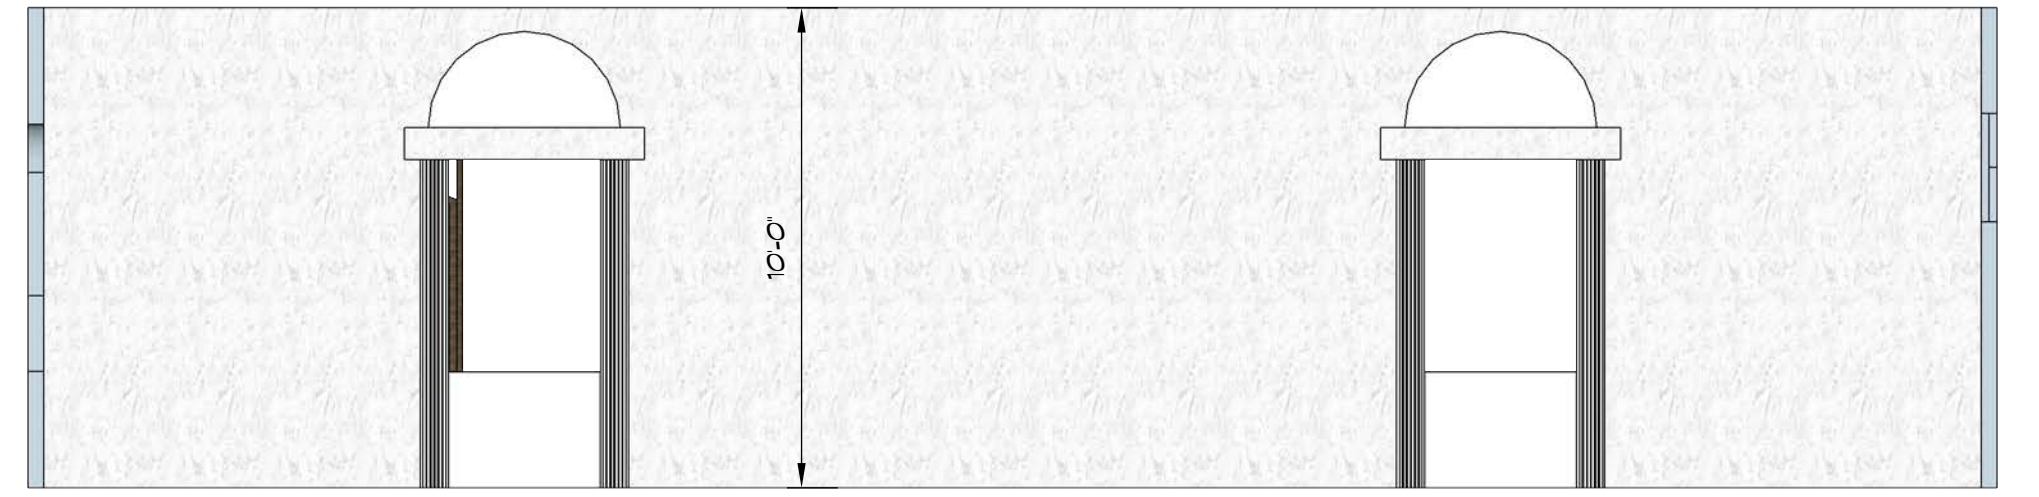


CAPERNAUM SYNAGOGUE - HALLWAY - B  
N.T.S.

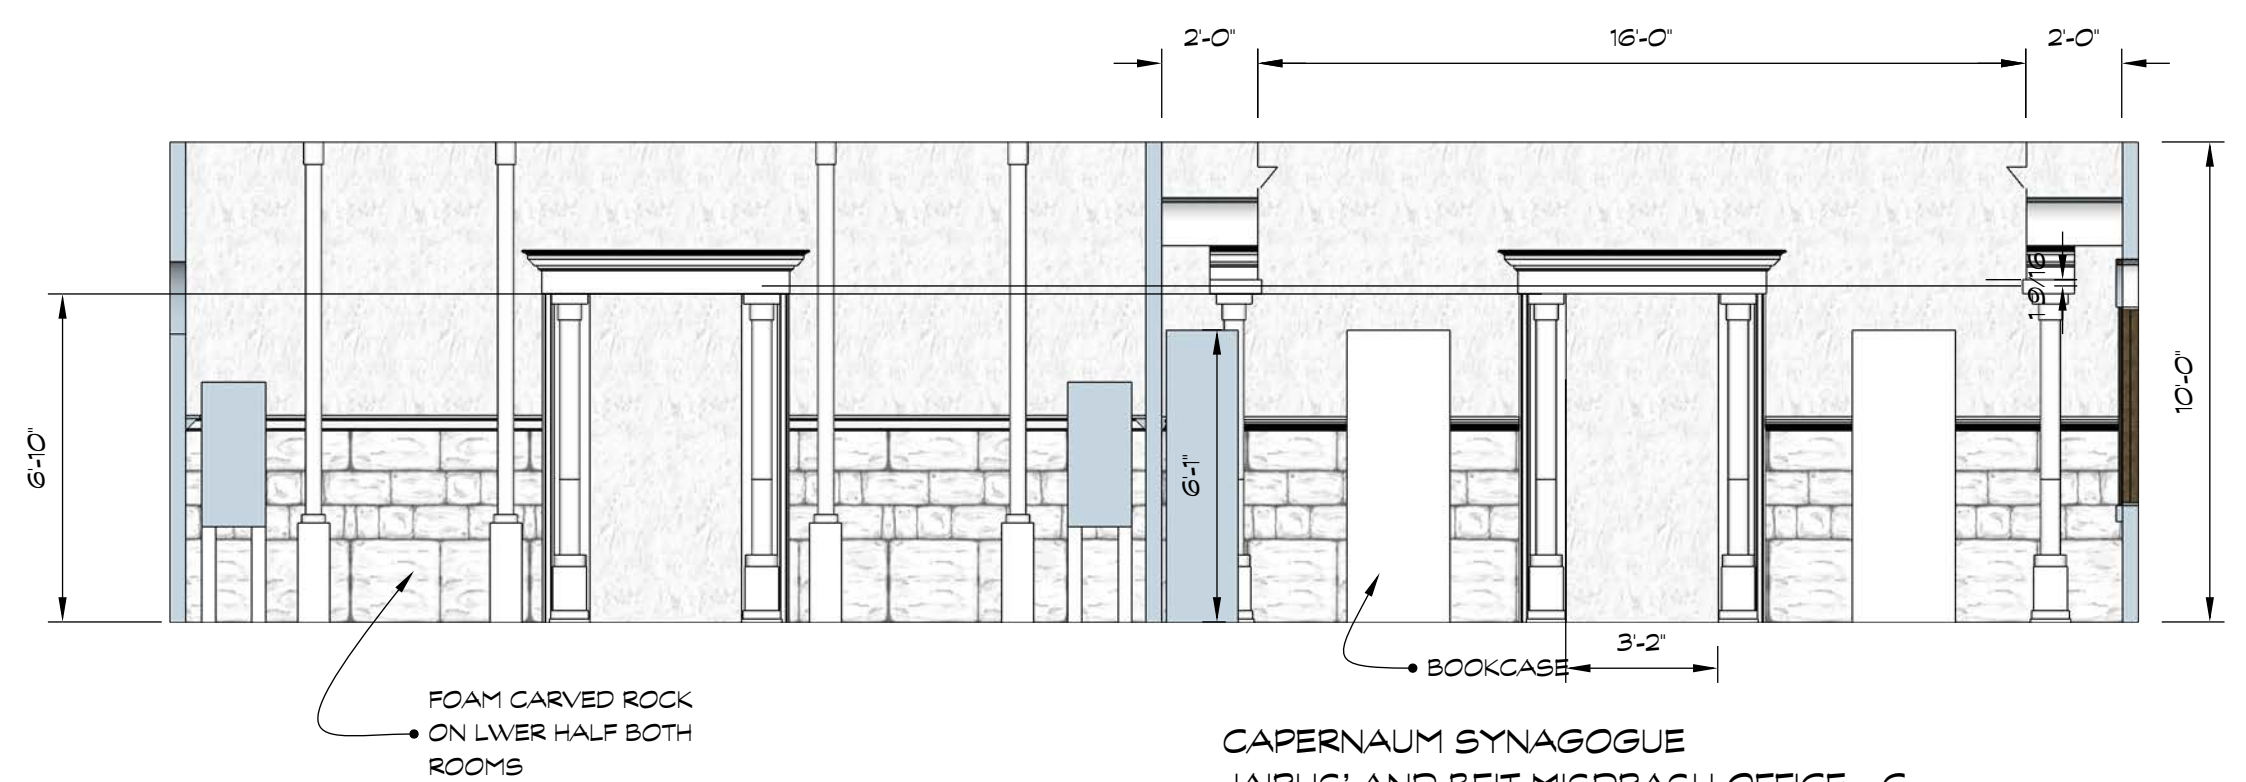


CAPERNAUM SYNAGOGUE JAIUS' AND BEIT MIDRASH OFFICE - C  
N.T.S.

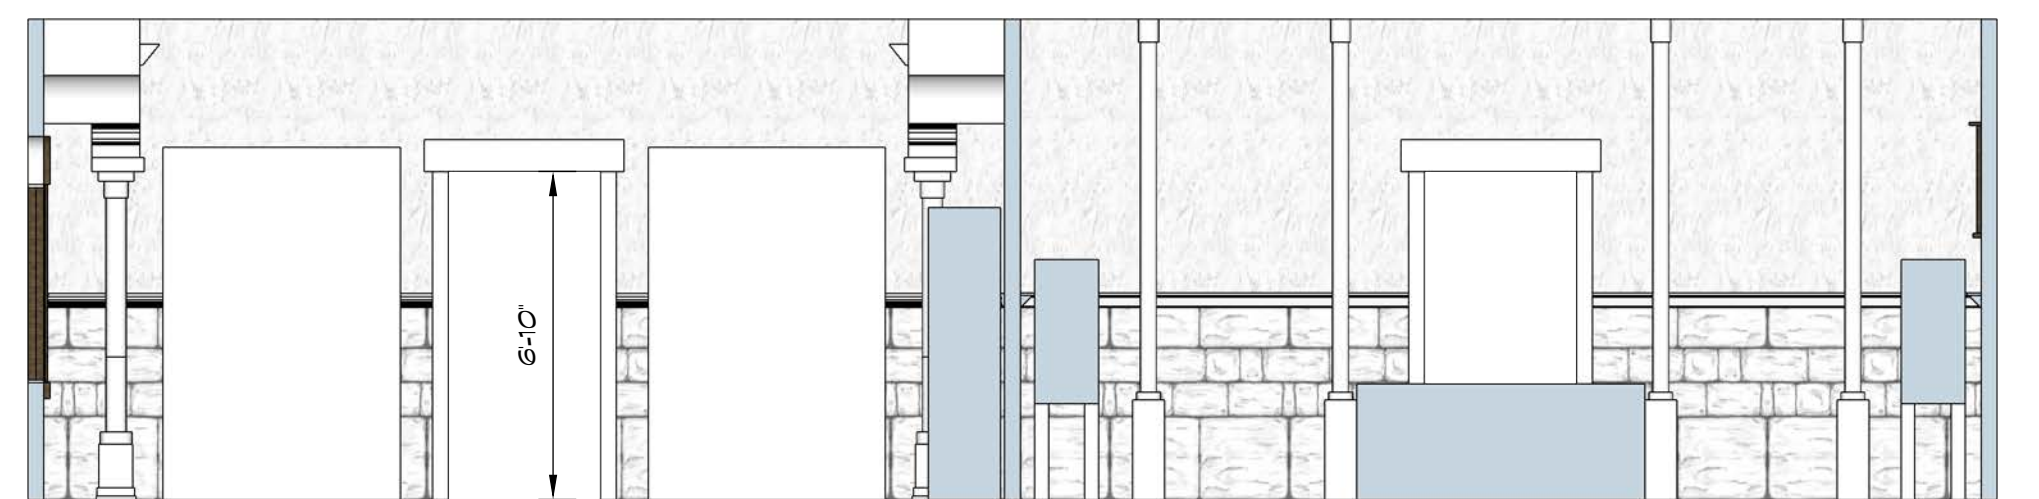


CAPERNAUM SYNAGOGUE JAIUS' AND BEIT MIDRASH OFFICE - D  
N.T.S.

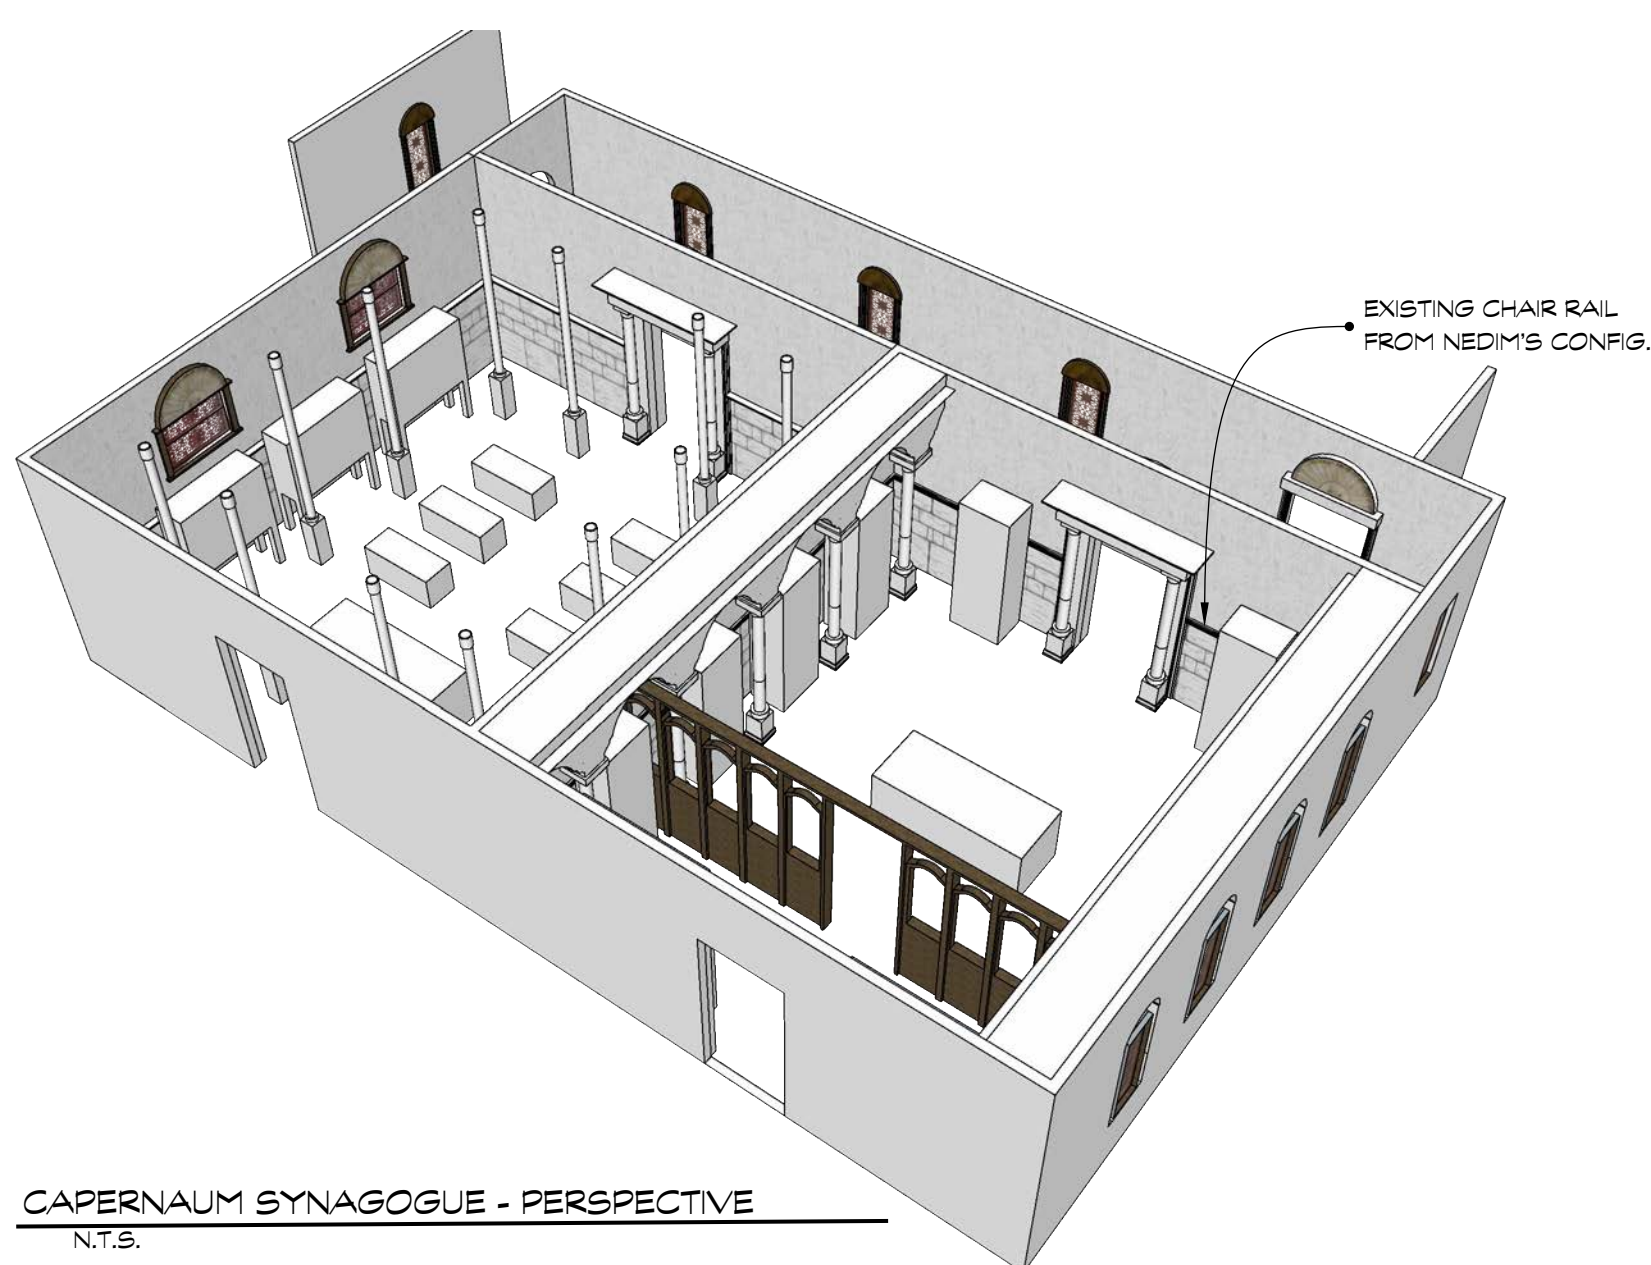


CAPERNAUM SYNAGOGUE - PERSPECTIVE  
N.T.S.

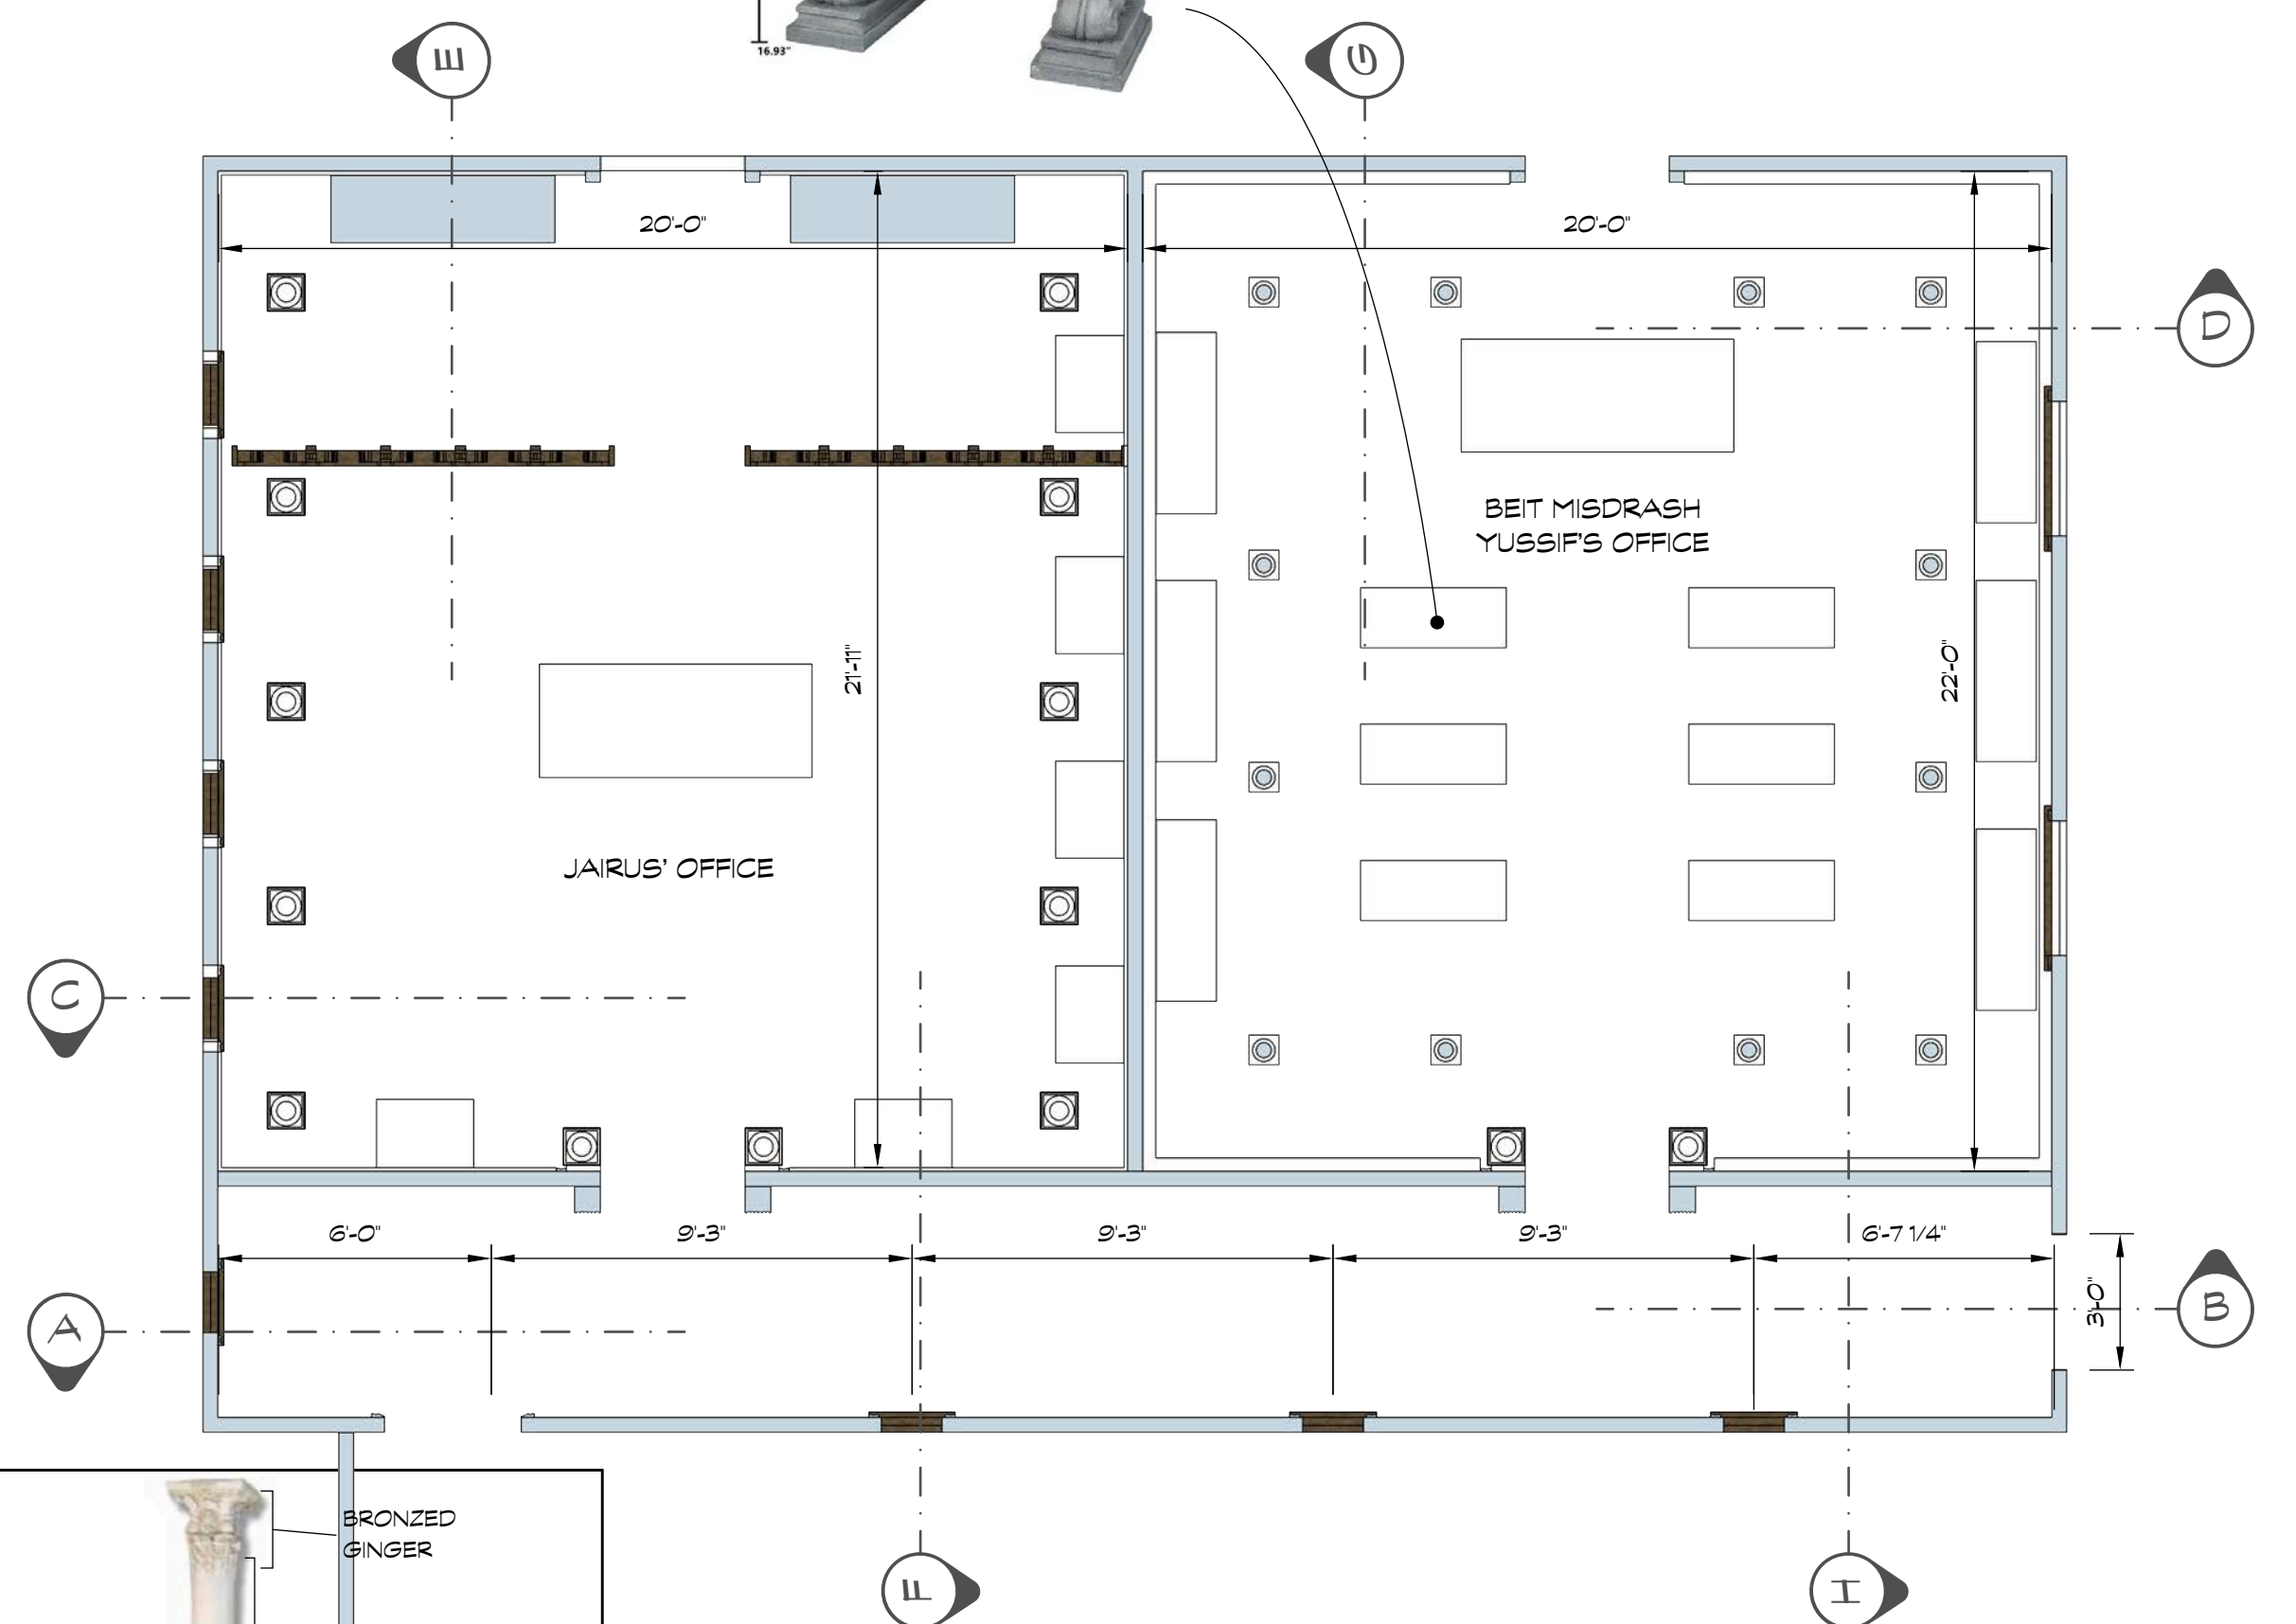

CAPERNAUM SYNAGOGUE JAIUS' AND BEIT MIDRASH OFFICE - PLAN VIEW  
N.T.S.

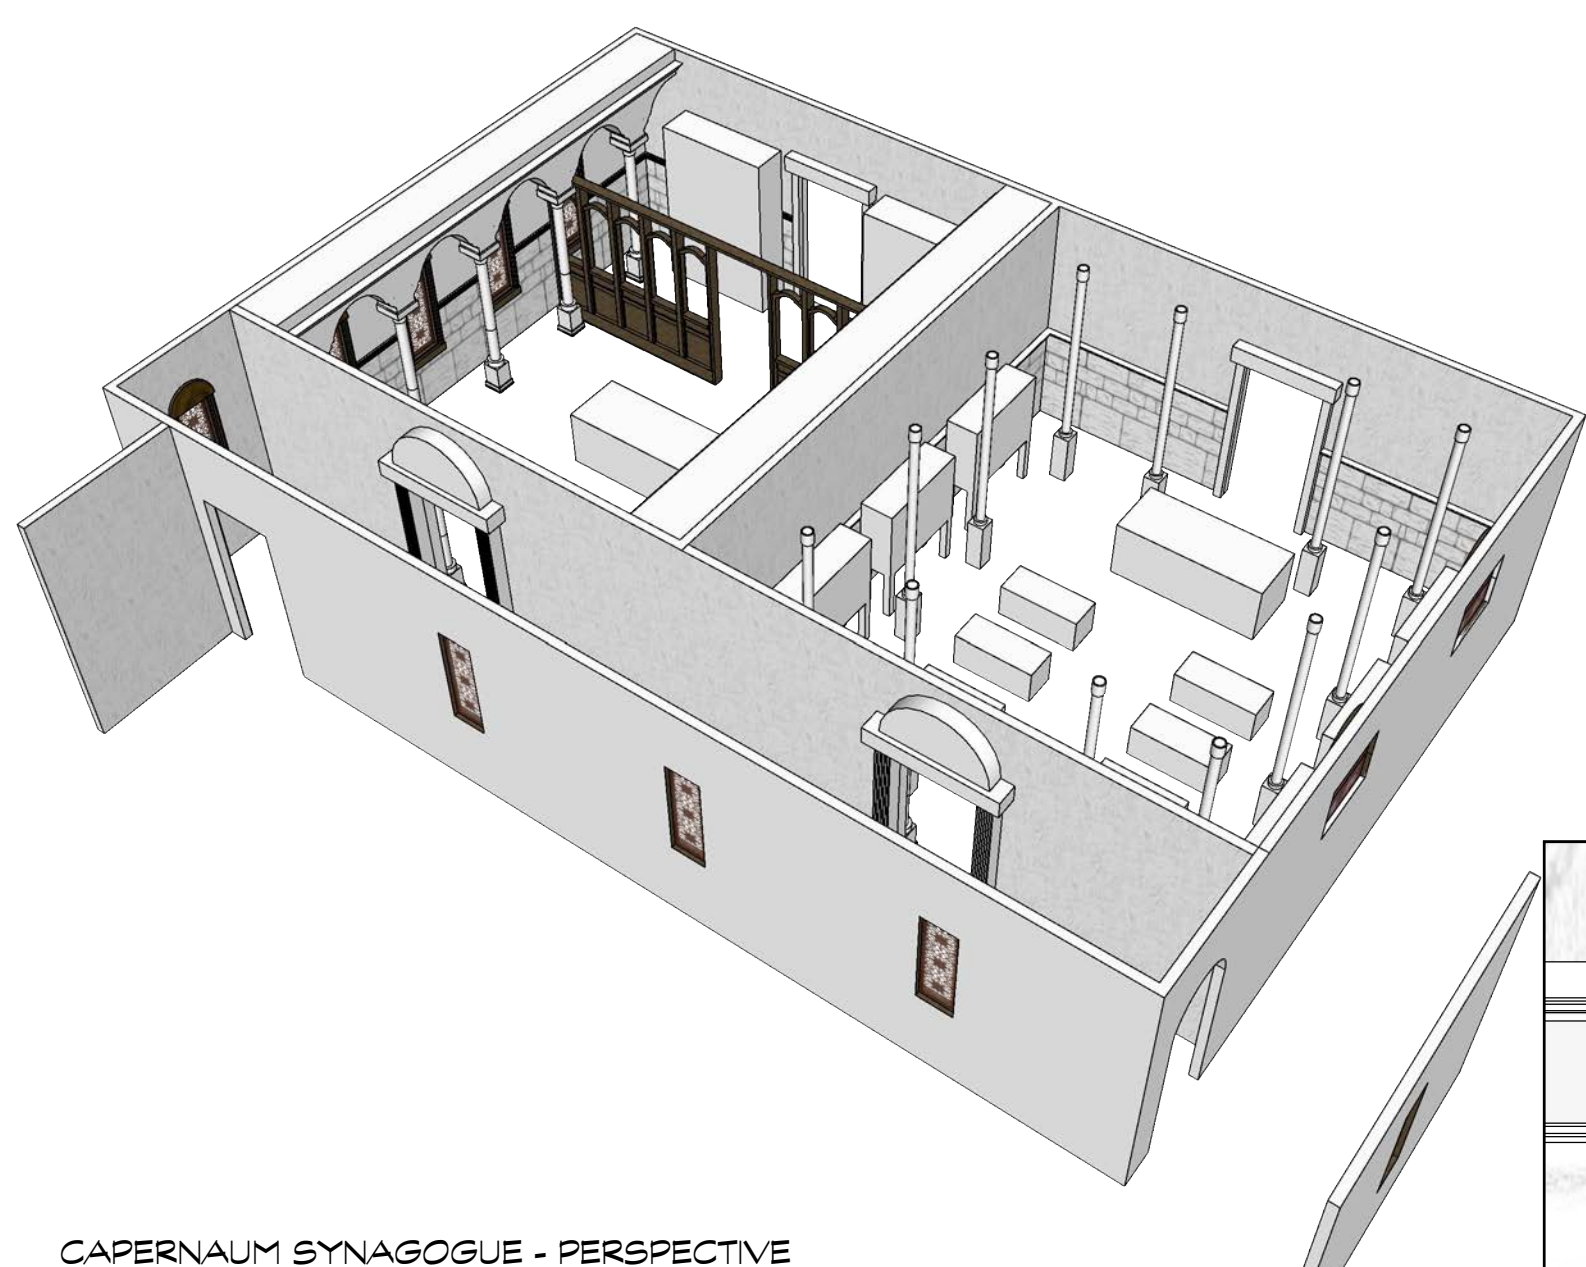

CAPERNAUM SYNAGOGUE - PERSPECTIVE  
N.T.S.

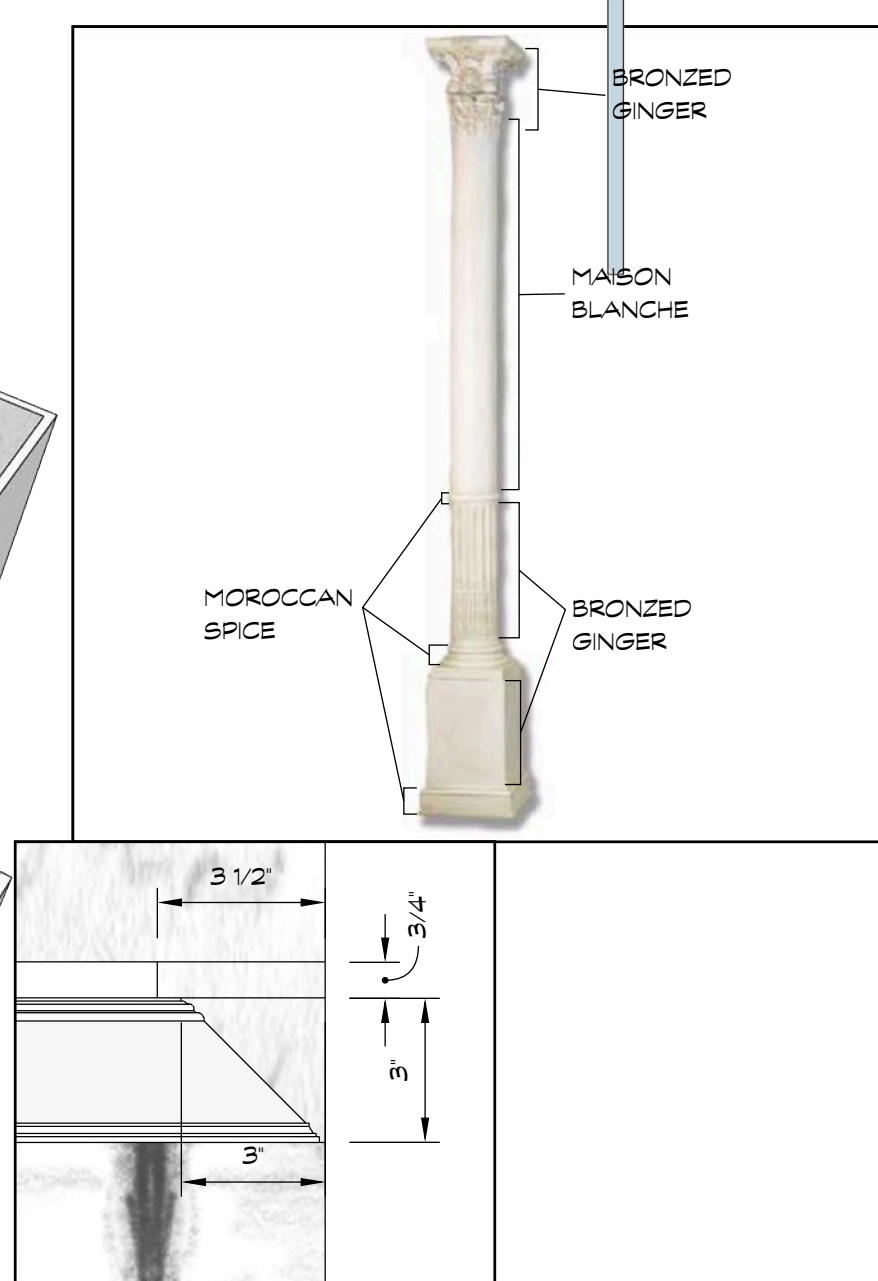


# BET MIDRASH/ OFFICE

ALL DIMENSIONS ARE BASED UPON CONCEPT DRAWINGS FOR ESTIMATING ONLY. ACTUAL DIMENSIONS SHOULD BE TAKEN DIRECTLY FROM ARCHITECTURAL DRAWINGS PROVIDED BY CRC.

The CHOSEN  
SEASON 3  
DATE: May 9, 2022

CREATOR/DIRECTOR: DALLAS JENKINS  
PROD. DESIGNER: JAMES CUNNINGHAM  
ART DIRECTOR: JEFF STAEBLER  
CONSTRUCTION: CLAYTON ARMSTRONG


PAGE: 2

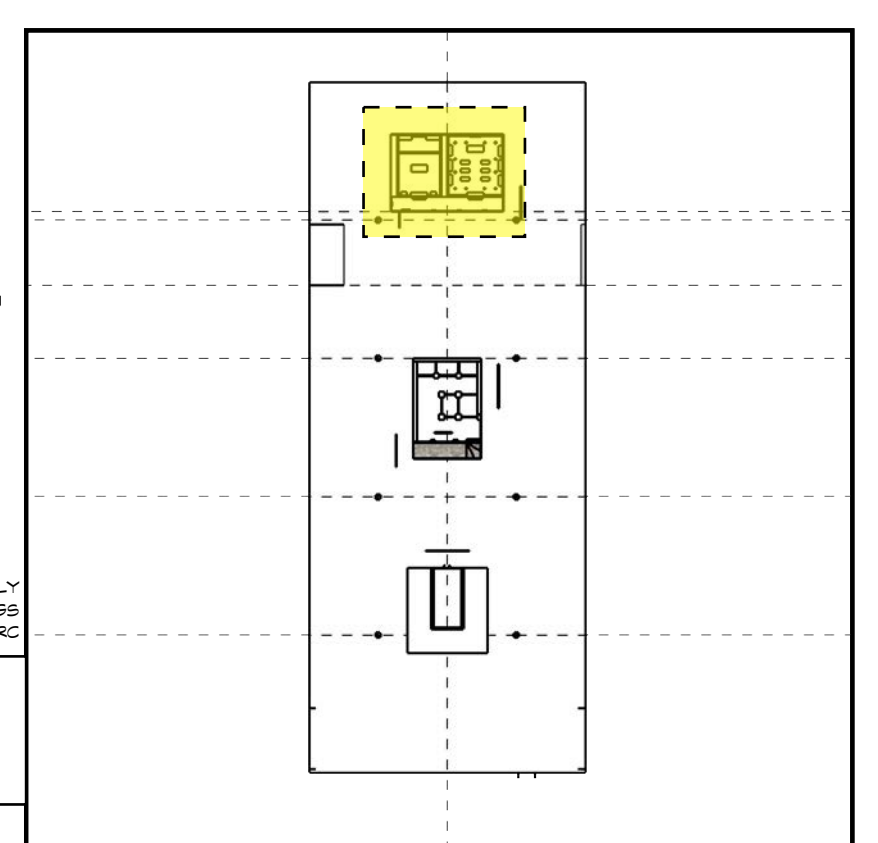








# SIMON'S HOUSE

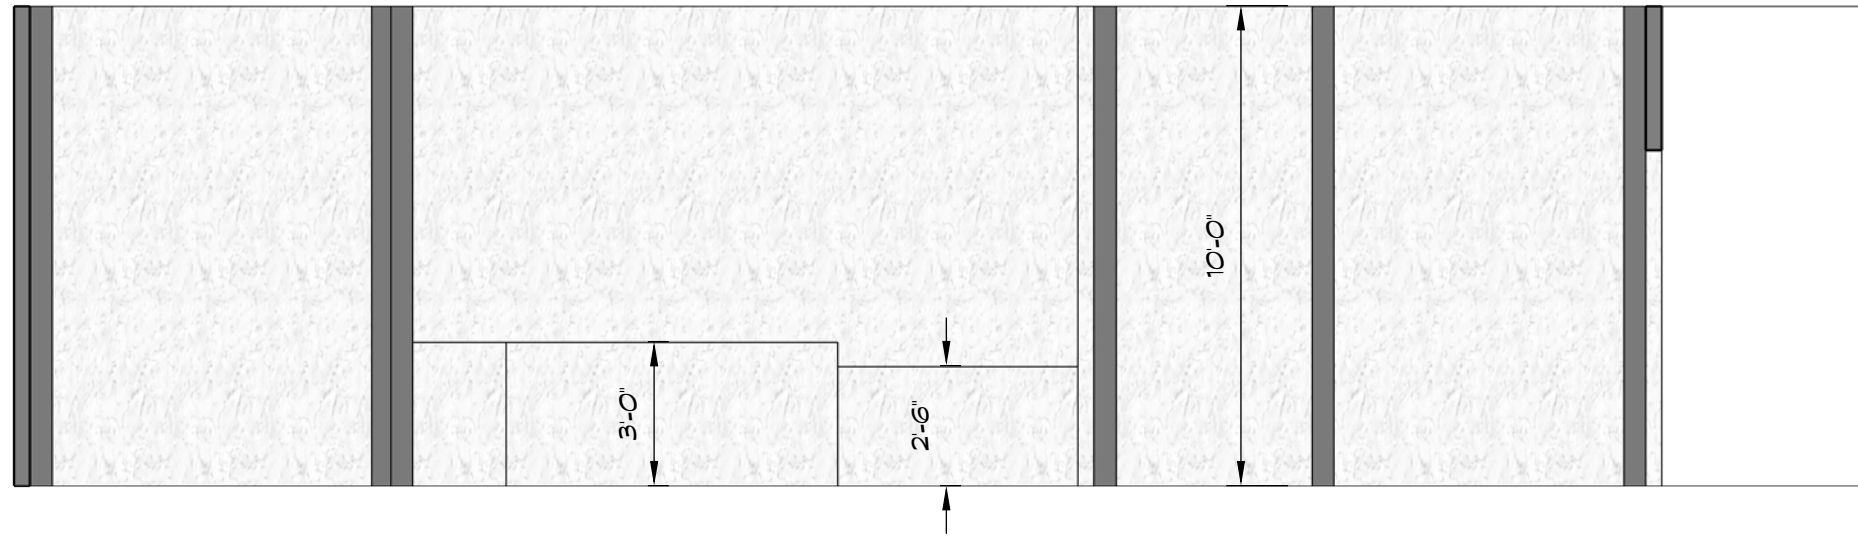

SIMON'S HOUSE KITCHEN ELEVATION - A  
N.T.S.

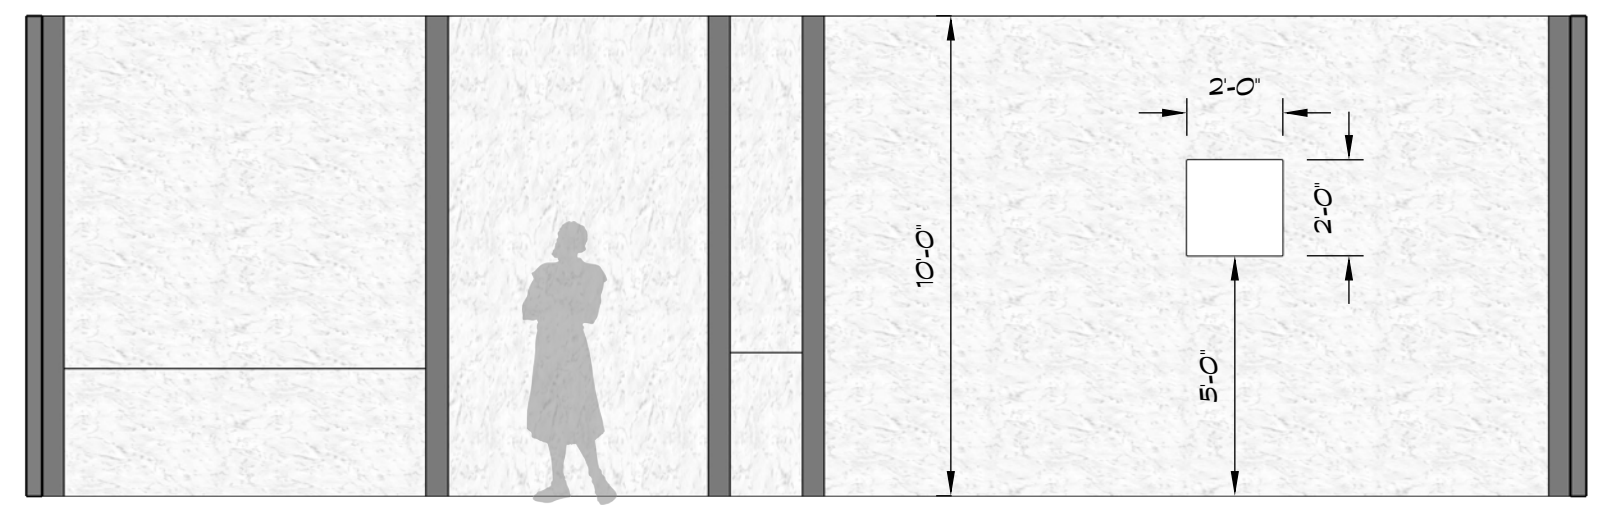


SIMON'S HOUSE ELEVATION - B  
N.T.S.

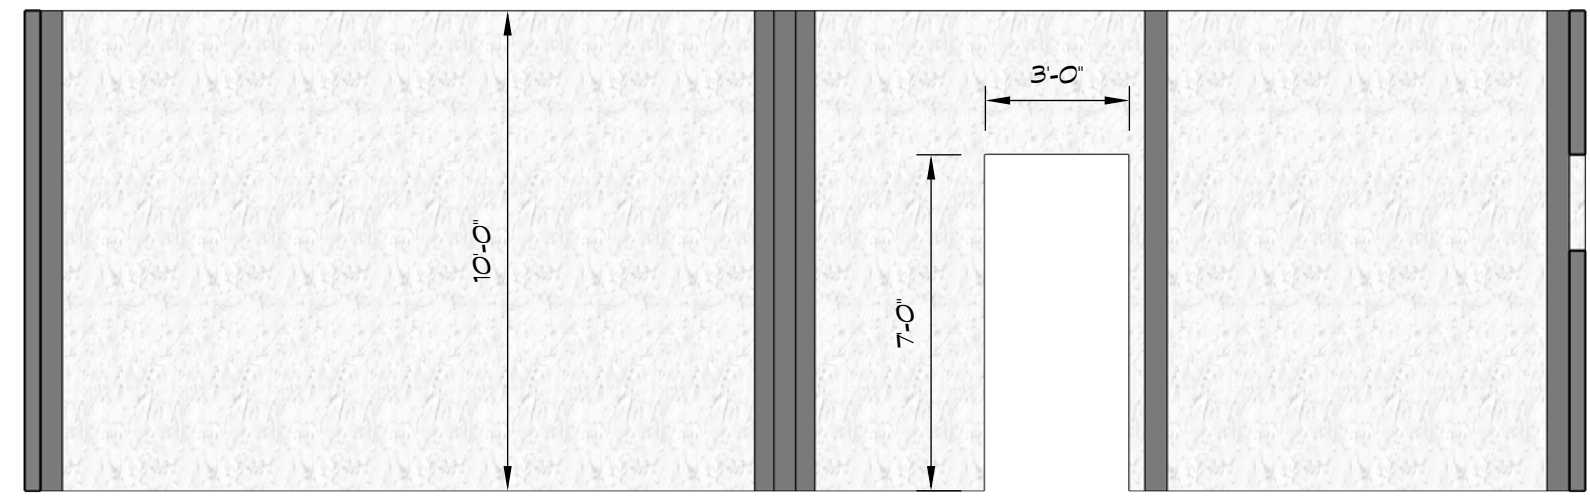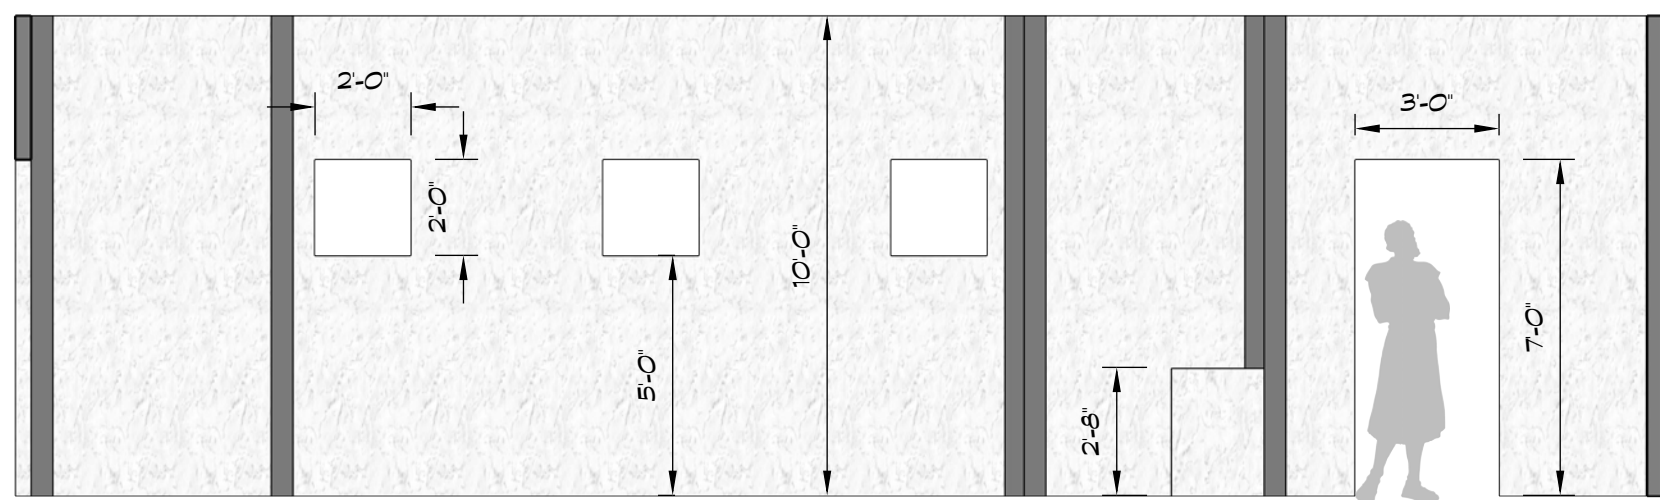



SIMON'S HOUSE ELEVATION - C  
N.T.S.




SIMON'S HOUSE ELEVATION - D  
N.T.S.

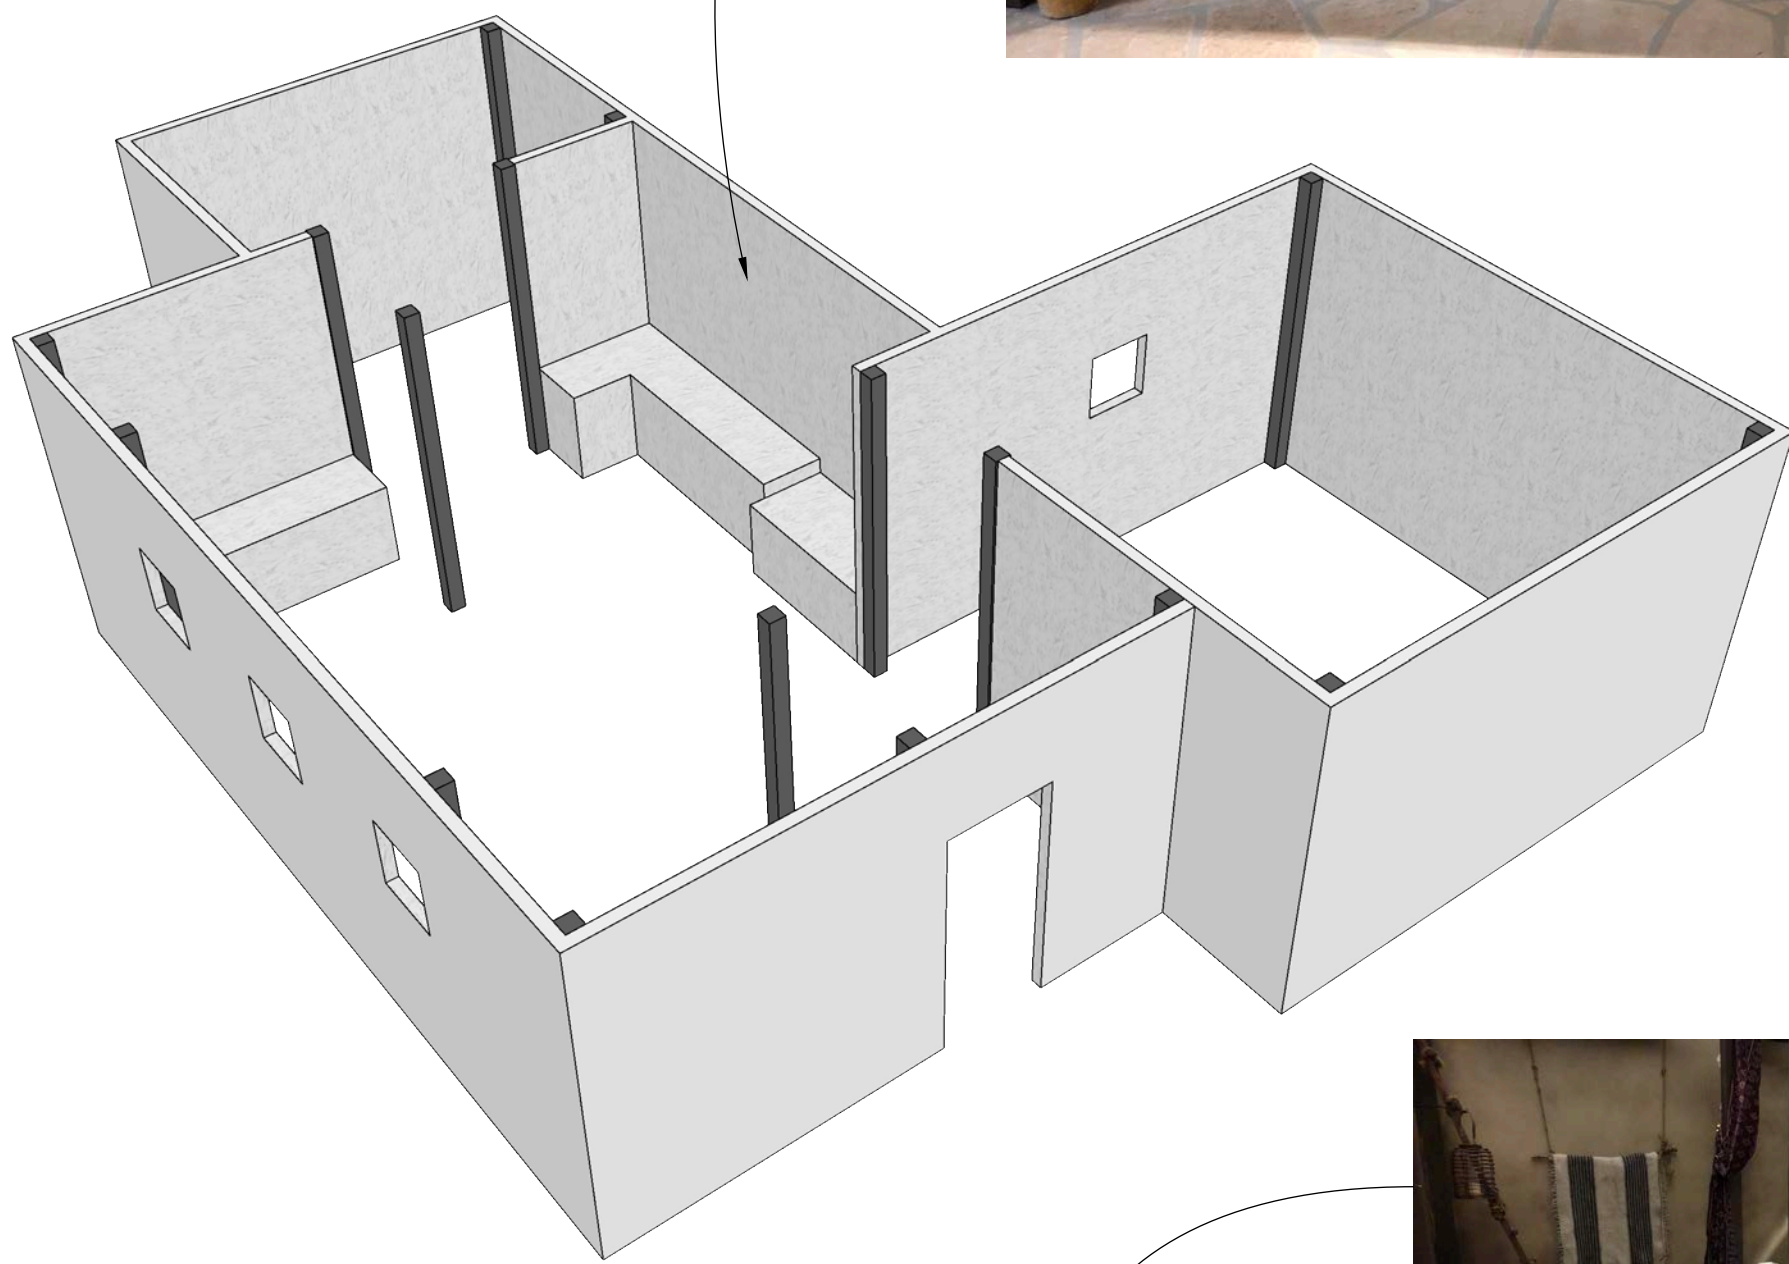

SIMON'S HOUSE PERSPECTIVE  
N.T.S.

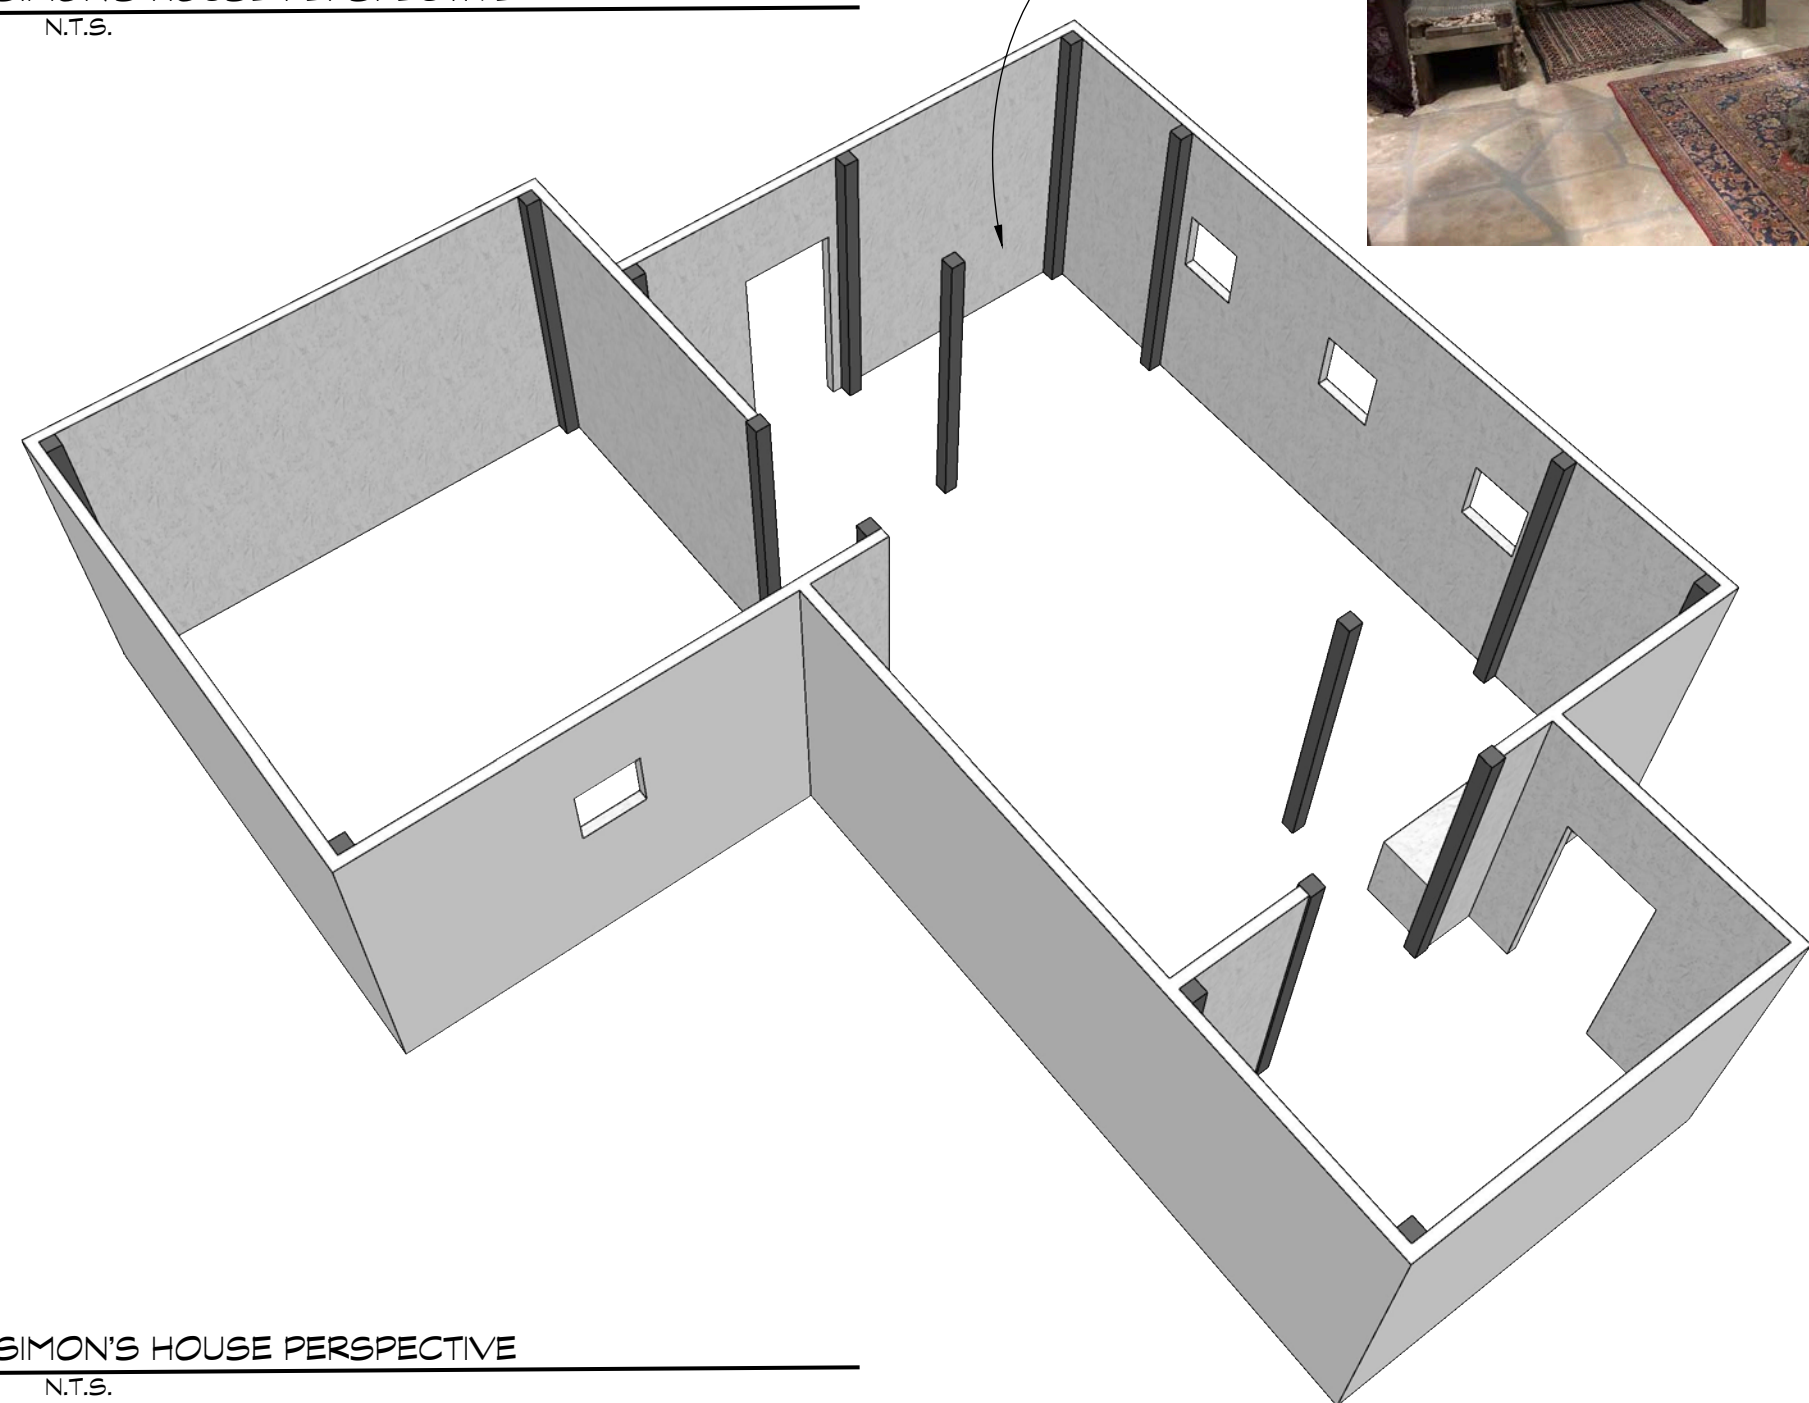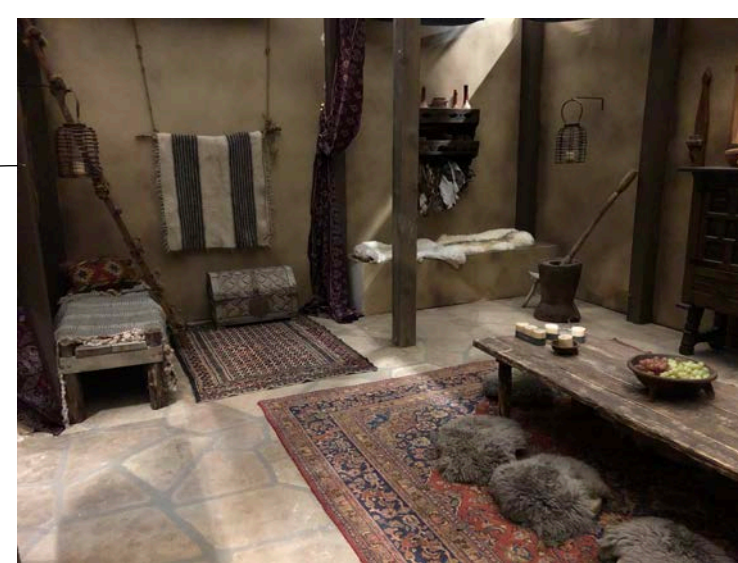

SIMON'S HOUSE PERSPECTIVE  
N.T.S.

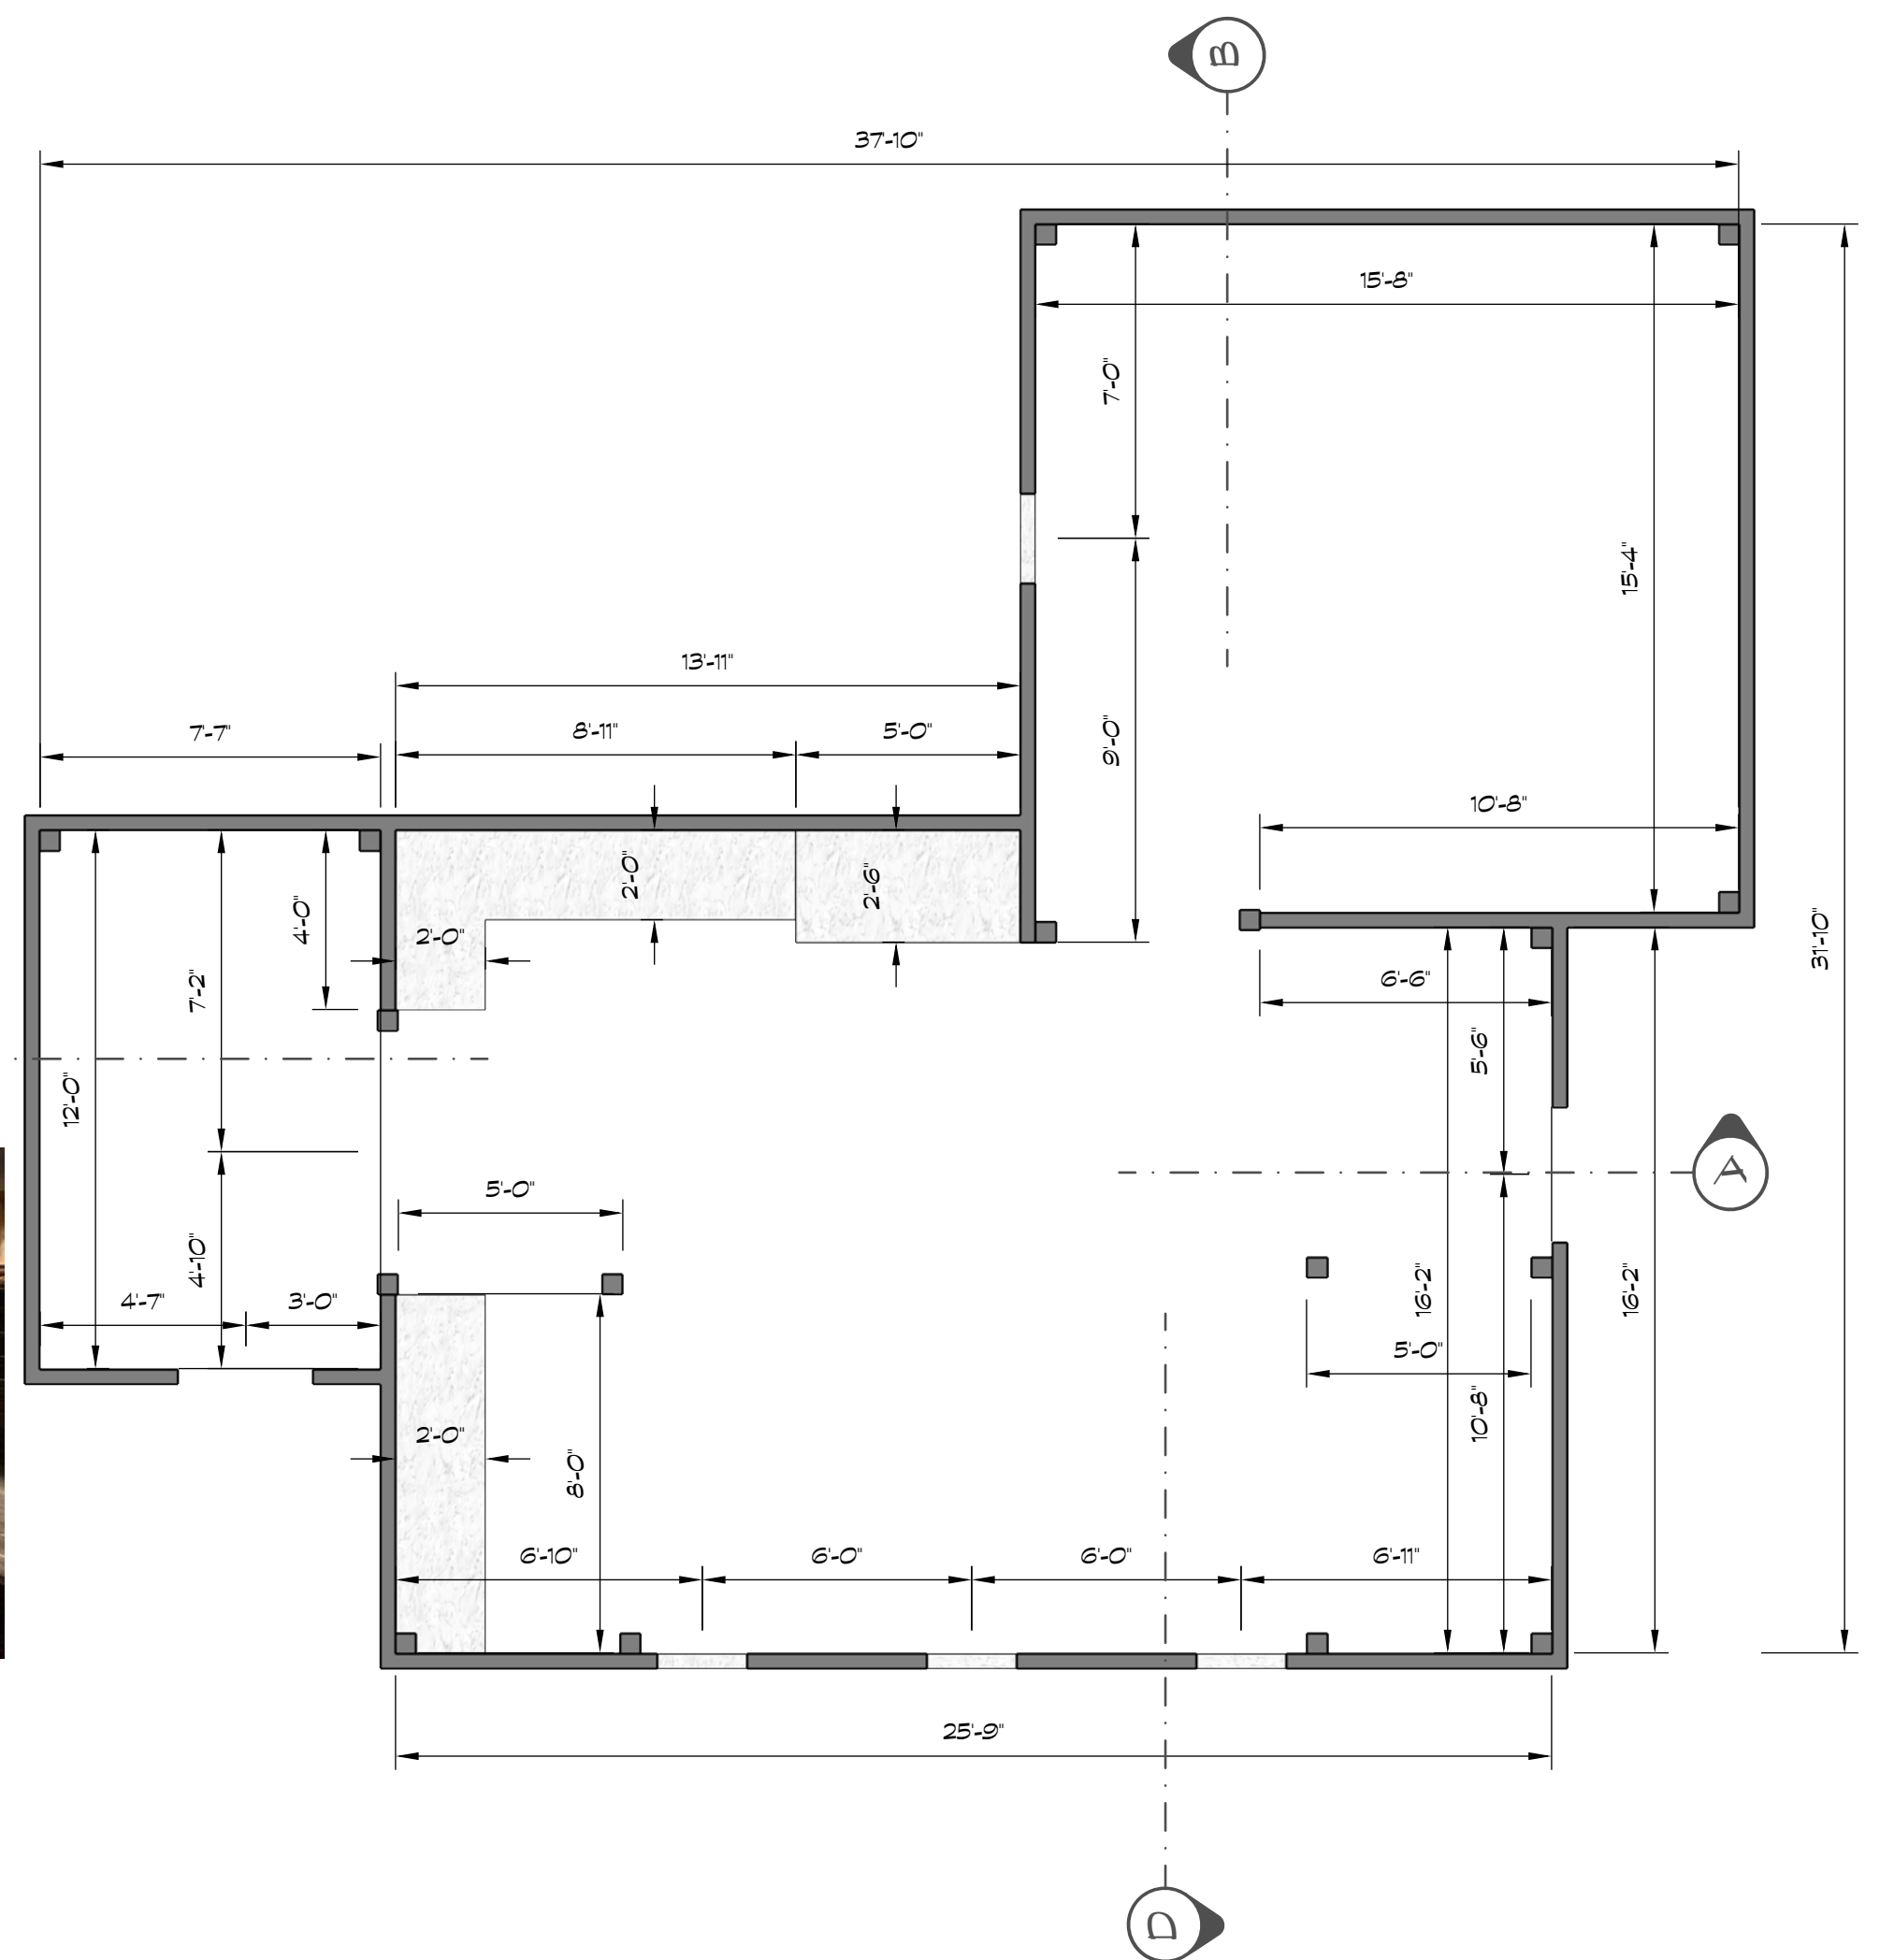


SIMON'S HOUSE FIRST FLOOR PLAN VIEW  
N.T.S.

# SIMON'S HOUSE

ALL DIMENSIONS ARE BASED UPON CONCEPT DRAWINGS FOR ESTIMATING ONLY. ACTUAL DIMENSIONS SHOULD BE TAKEN DIRECTLY FROM ARCHITECTURAL DRAWINGS PROVIDED BY CRC.

The <b>CHOSEN</b> SEASON 3	CREATOR/DIRECTOR: DALLAS JENKINS
	PROD. DESIGNER: JAMES CUNNINGHAM
	ART DIRECTOR: JEFF STAEBLER
CONSTRUCTION: CLAYTON ARMSTRONG	
DATE: May 2, 2022	PAGE: 5

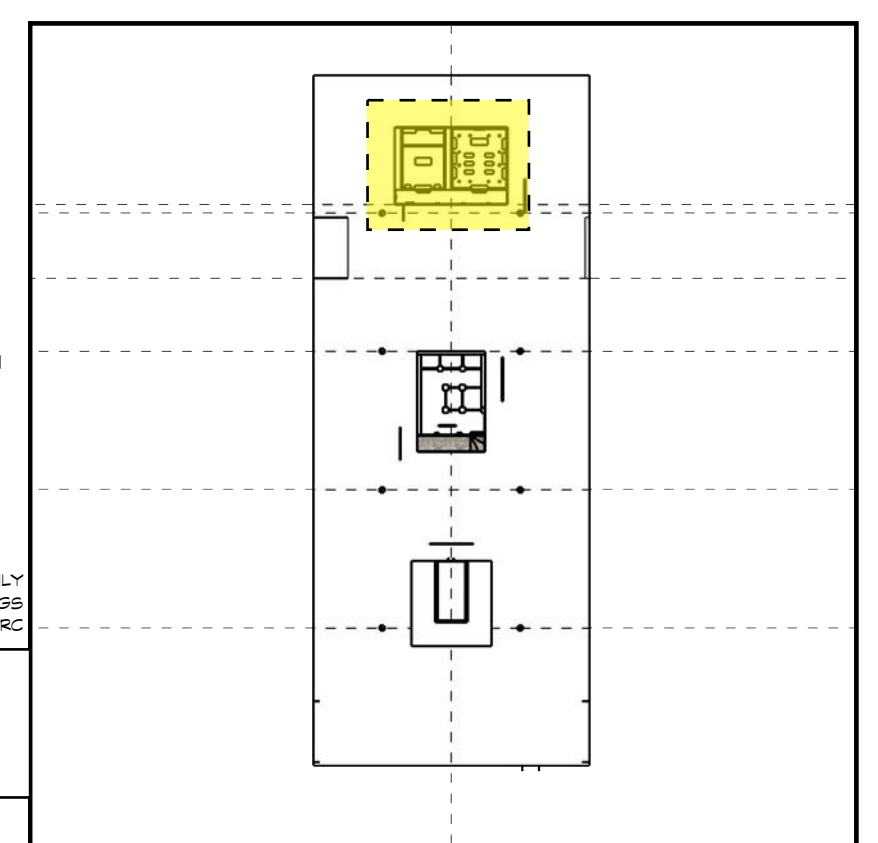

VICINITY MAP